

THIS SHEET HAS BEEN SIGNED, SEALED AND DATED ELECTRONICALLY.

DATE PREPARED  
8/21/2019

ROUTE STATE  
124/B/M MO

DISTRICT SHEET NO.  
CD 1

COUNTY  
BOONE

JOB NO.  
J5S3232

CONTRACT ID.

PROJECT NO.


BRIDGE NO.

DATE	DESCRIPTION

MISSOURI HIGHWAYS AND TRANSPORTATION COMMISSION

105 WEST CAPITOL  
JEFFERSON CITY, MO 65102  
1-888-ASK-MODOT (1-888-275-6636)

IF A SEAL IS PRESENT ON THIS SHEET IT HAS BEEN ELECTRONICALLY SEALED AND DATED.

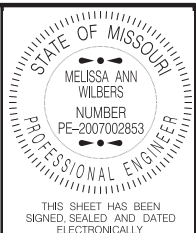

THIS SHEET HAS BEEN SIGNED, SEALED AND DATED ELECTRONICALLY.

DATE PREPARED  
8/21/2019

ROUTE STATE  
124/B/M MO

DISTRICT SHEET NO.  
CD 2

COUNTY  
BOONE

JOB NO.  
J5S3232

CONTRACT ID.

PROJECT NO.

BRIDGE NO.

DESCRIPTION

DATE





MISSOURI HIGHWAYS AND TRANSPORTATION COMMISSION




105 WEST CAPITOL  
JEFFERSON CITY, MO 65102  
1-888-ASK-MODOT (1-888-273-6636)

DRIVEWAY PROFILES AND CULVERTS  
SHEET 2 OF 2


IF A SEAL IS PRESENT ON THIS SHEET IT HAS BEEN ELECTRONICALLY SEALED AND DATED.

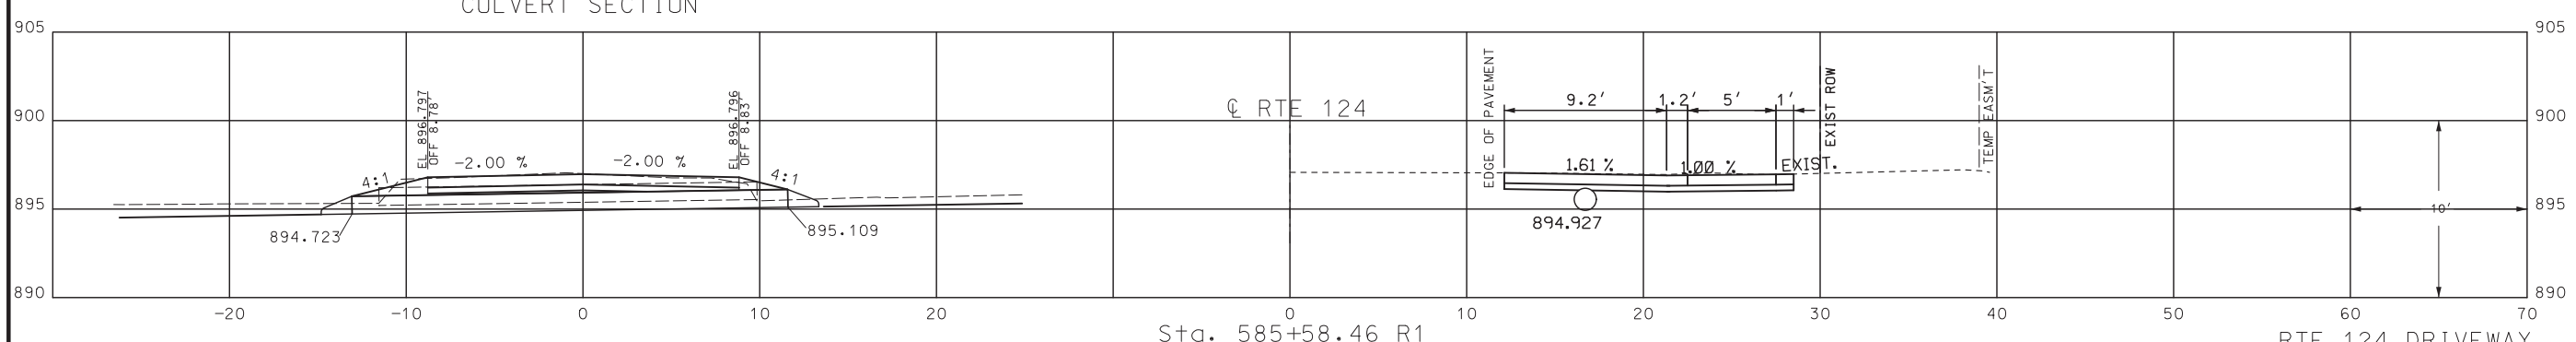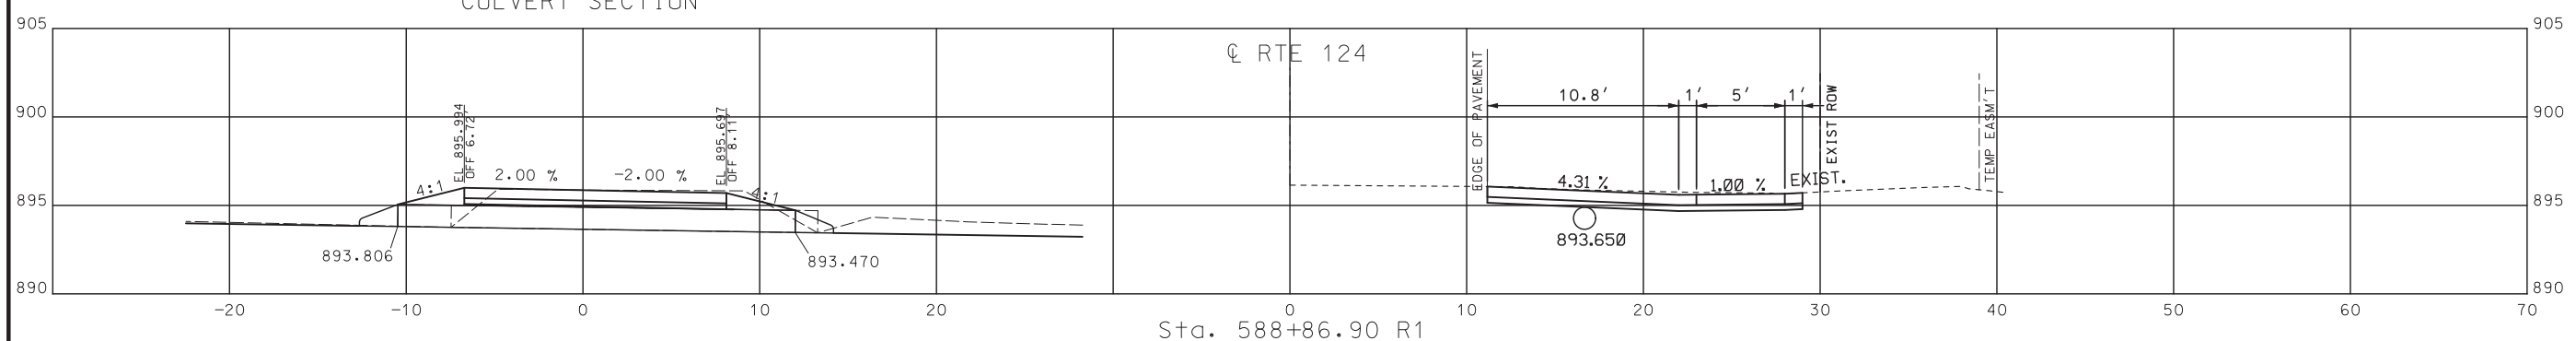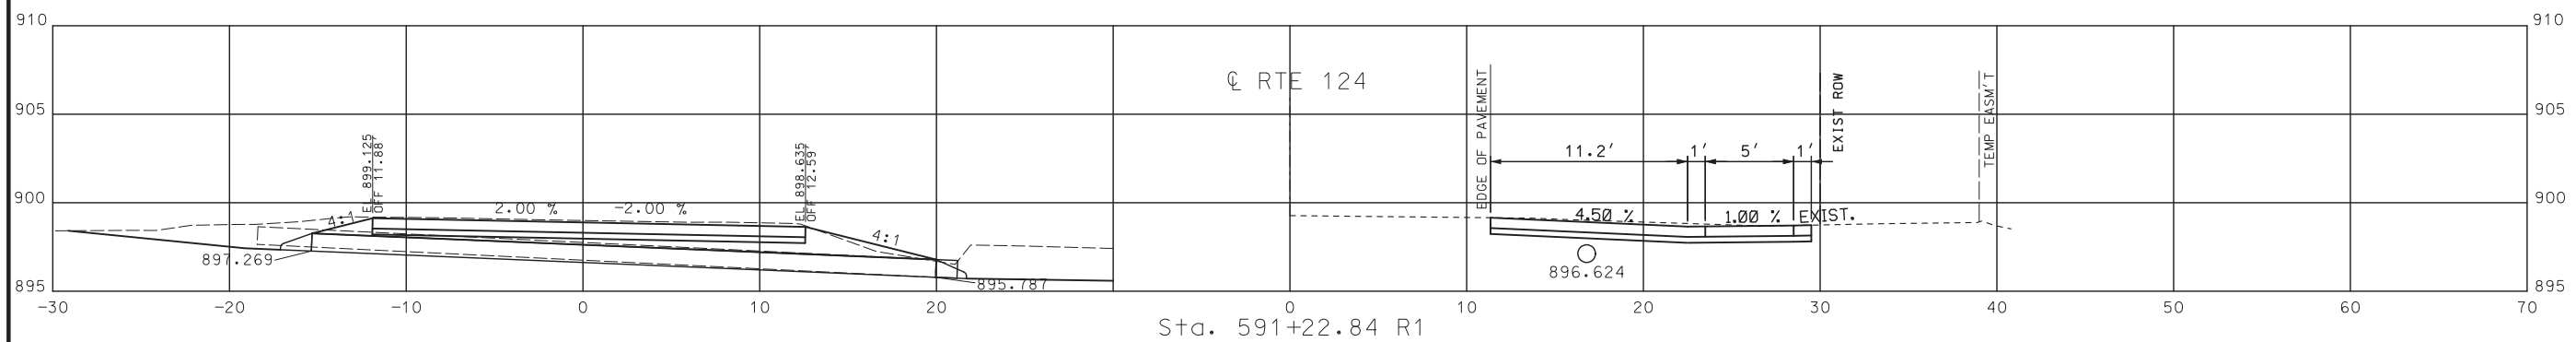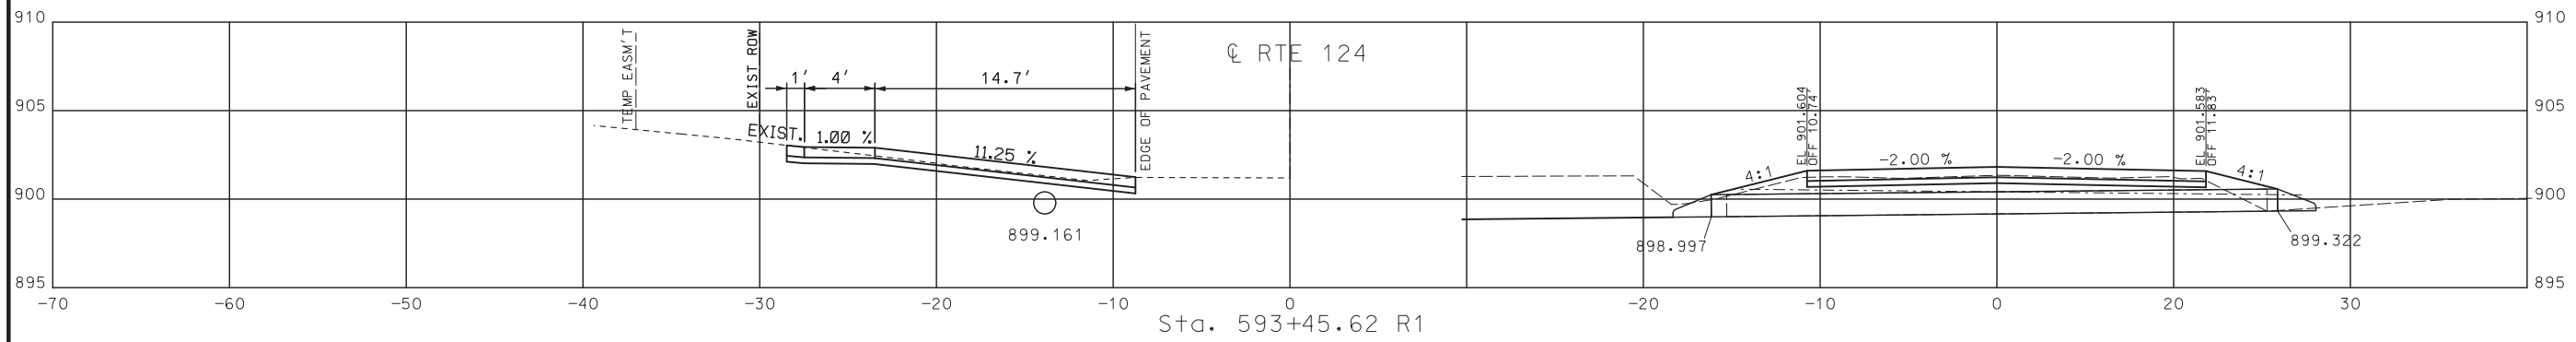


RTA 124 DRIVEWAY  
PROFILES AND CULVERTS

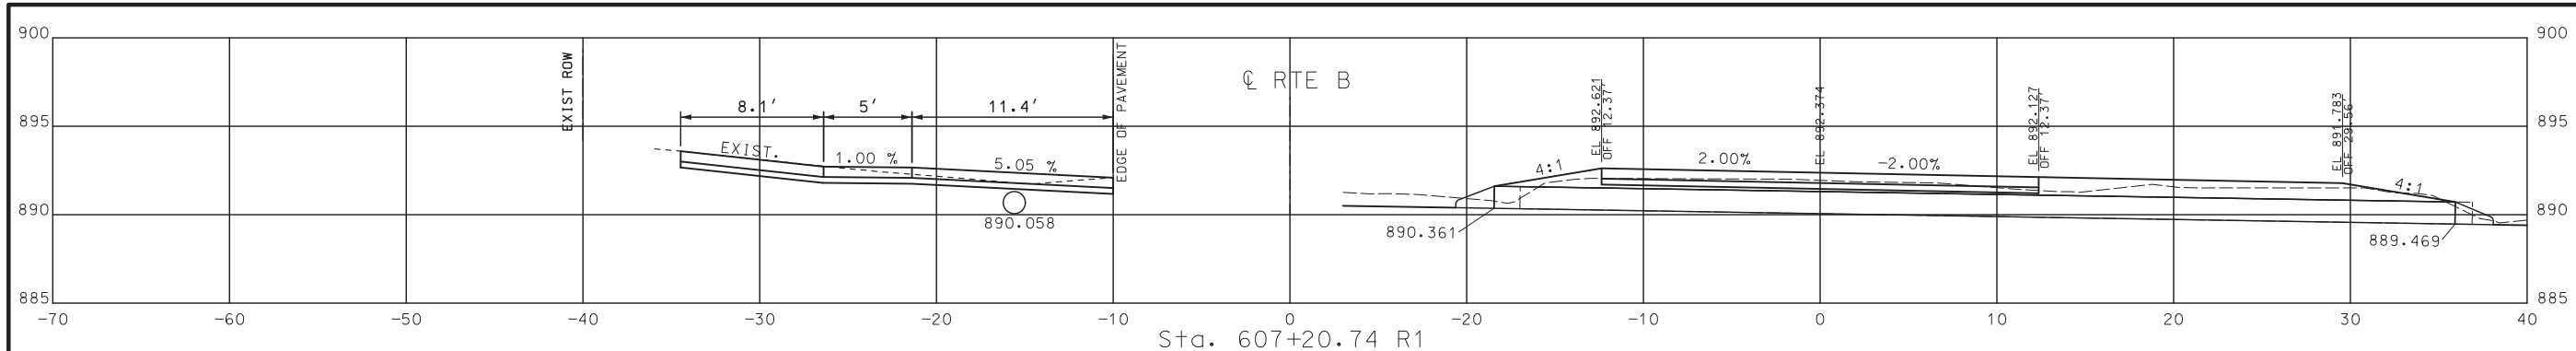


Sta. 607+20.74 R1  
CULVERT SECTION

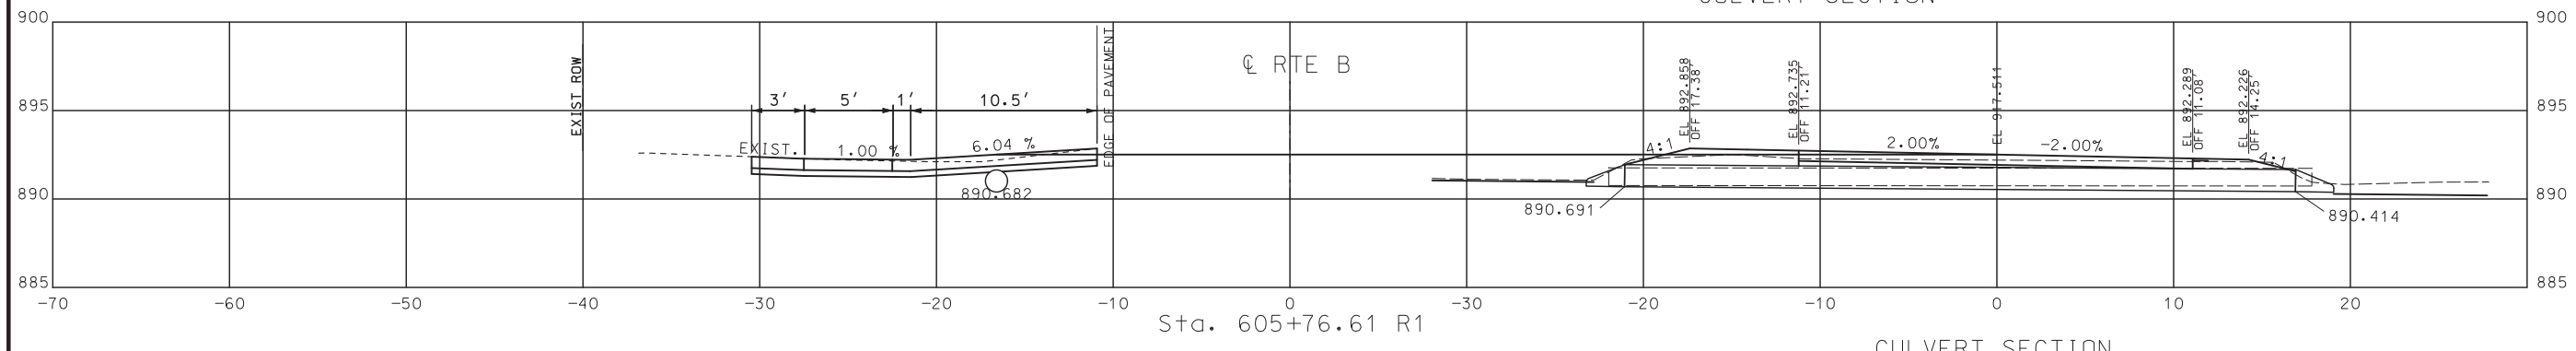


Sta. 605+76.61 R1  
CULVERT SECTION

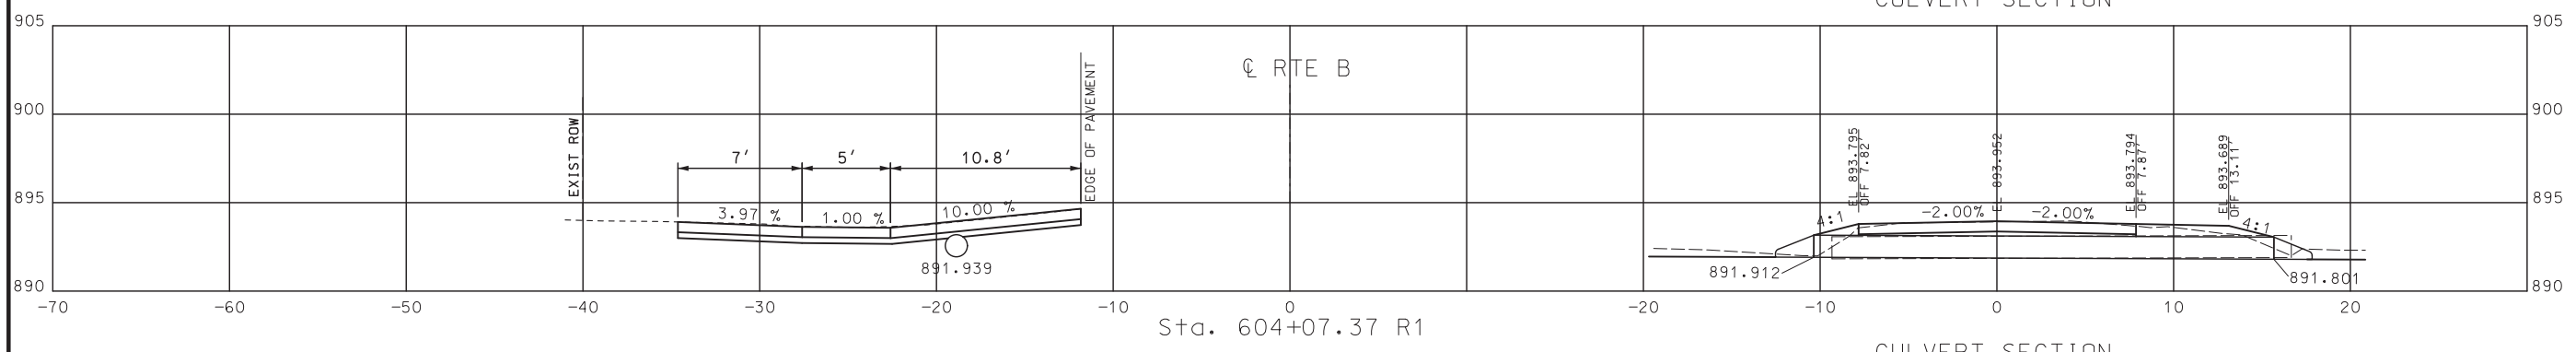


Sta. 604+07.37 R1  
CULVERT SECTION

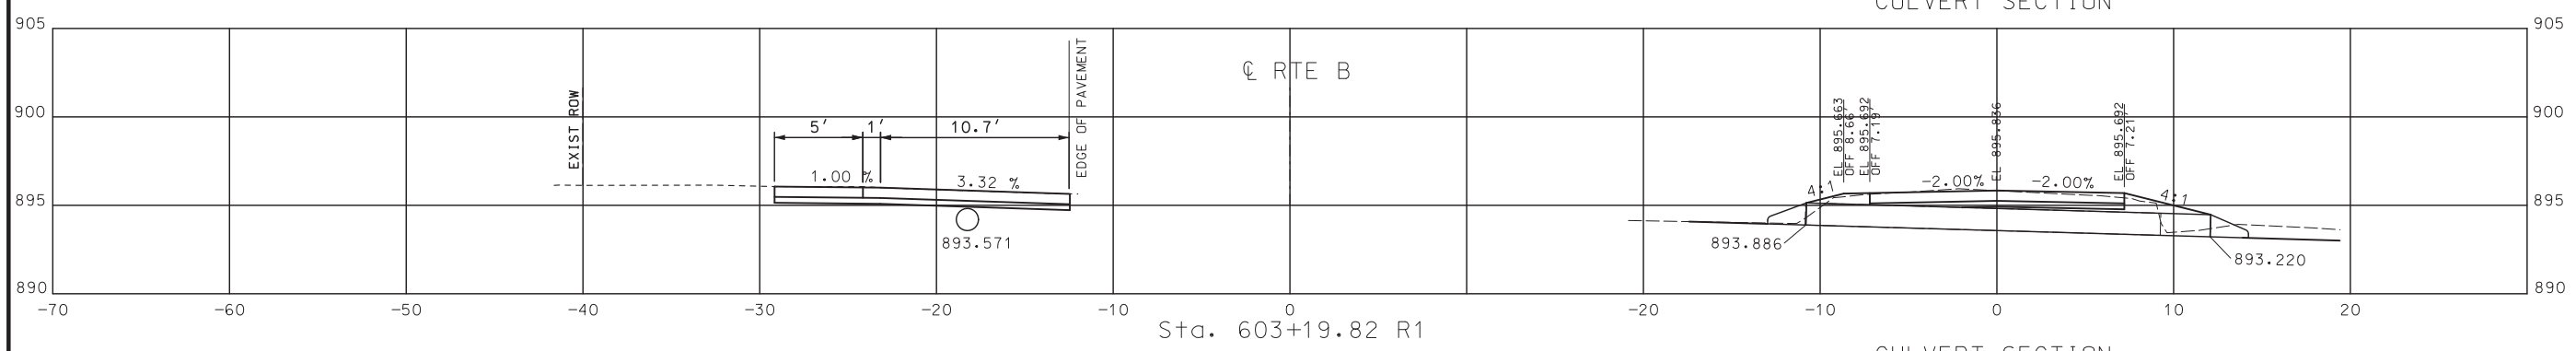

Sta. 603+19.82 R1  
CULVERT SECTION

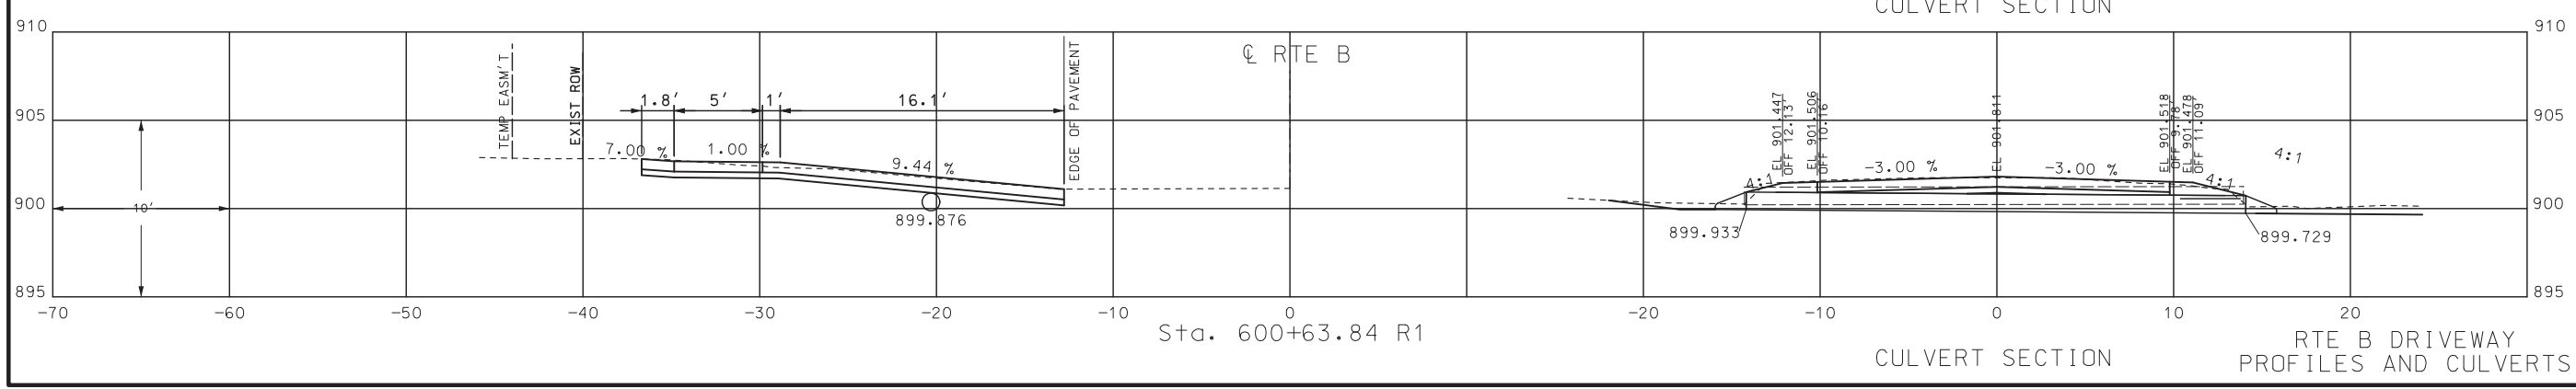

Sta. 600+63.84 R1  
CULVERT SECTION  
RTE B DRIVEWAY  
PROFILES AND CULVERTS

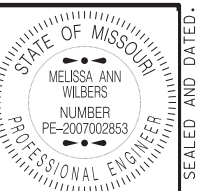

THIS SHEET HAS BEEN SIGNED, SEALED AND DATED ELECTRONICALLY.

DATE PREPARED  
8/21/2019

ROUTE STATE  
124/B/M MO  
DISTRICT SHEET NO.  
CD 3

COUNTY  
BOONE  
JOB NO.  
J5S3232  
CONTRACT ID.

PROJECT NO.






BRIDGE NO.

DESCRIPTION	DATE


MISSOURI HIGHWAYS AND TRANSPORTATION COMMISSION

105 WEST CAPITOL  
JEFFERSON CITY, MO 65102  
1-888-ASK-MODOT (1-888-275-6636)

IF A SEAL IS PRESENT ON THIS SHEET IT HAS BEEN ELECTRONICALLY SEALED AND DATED.

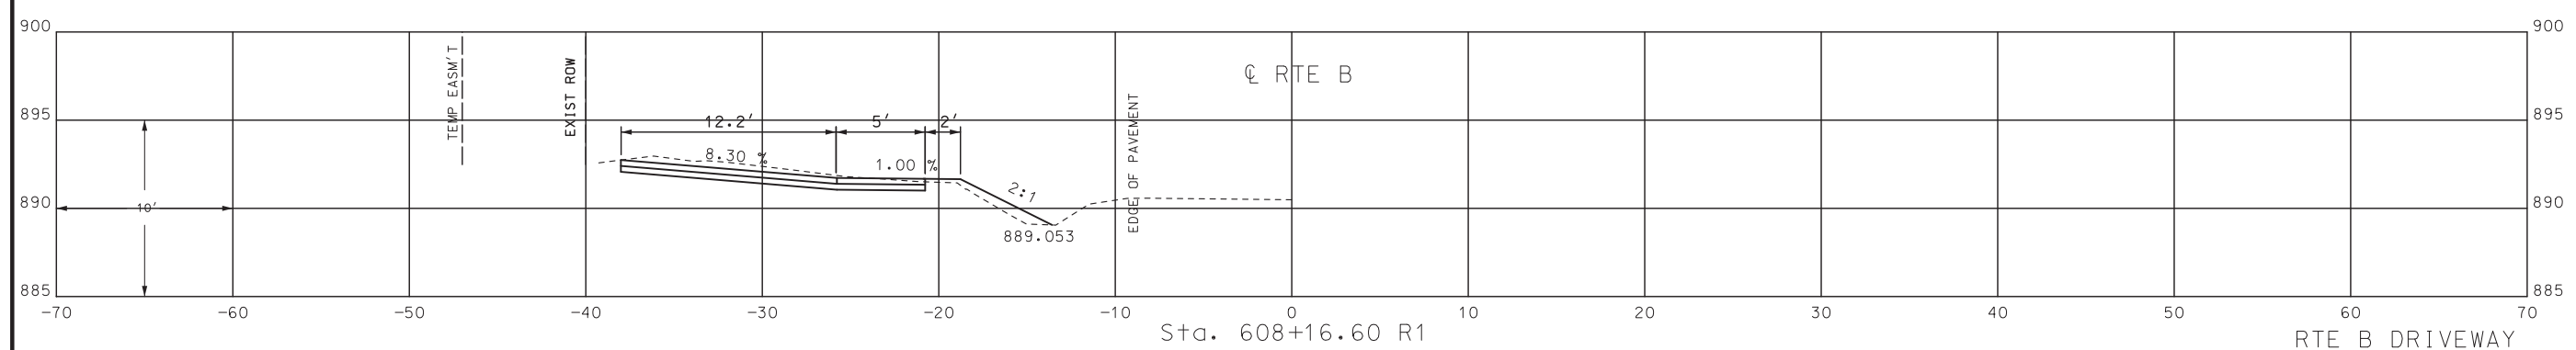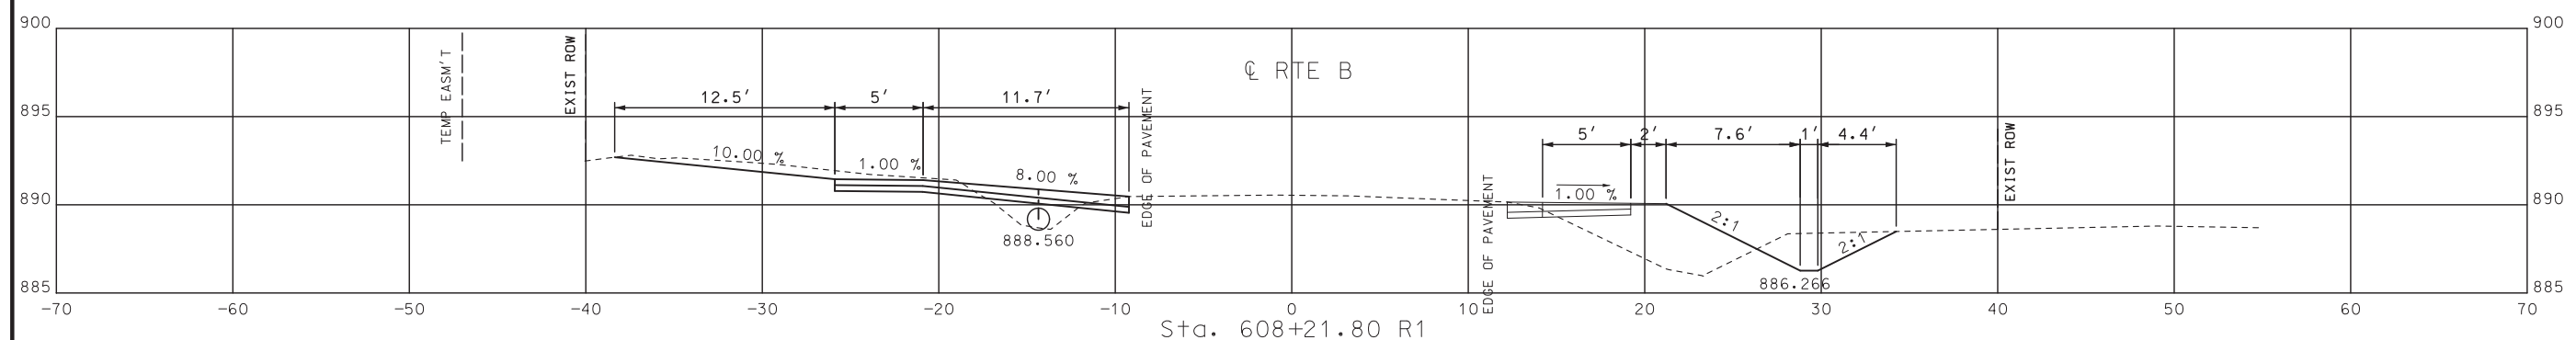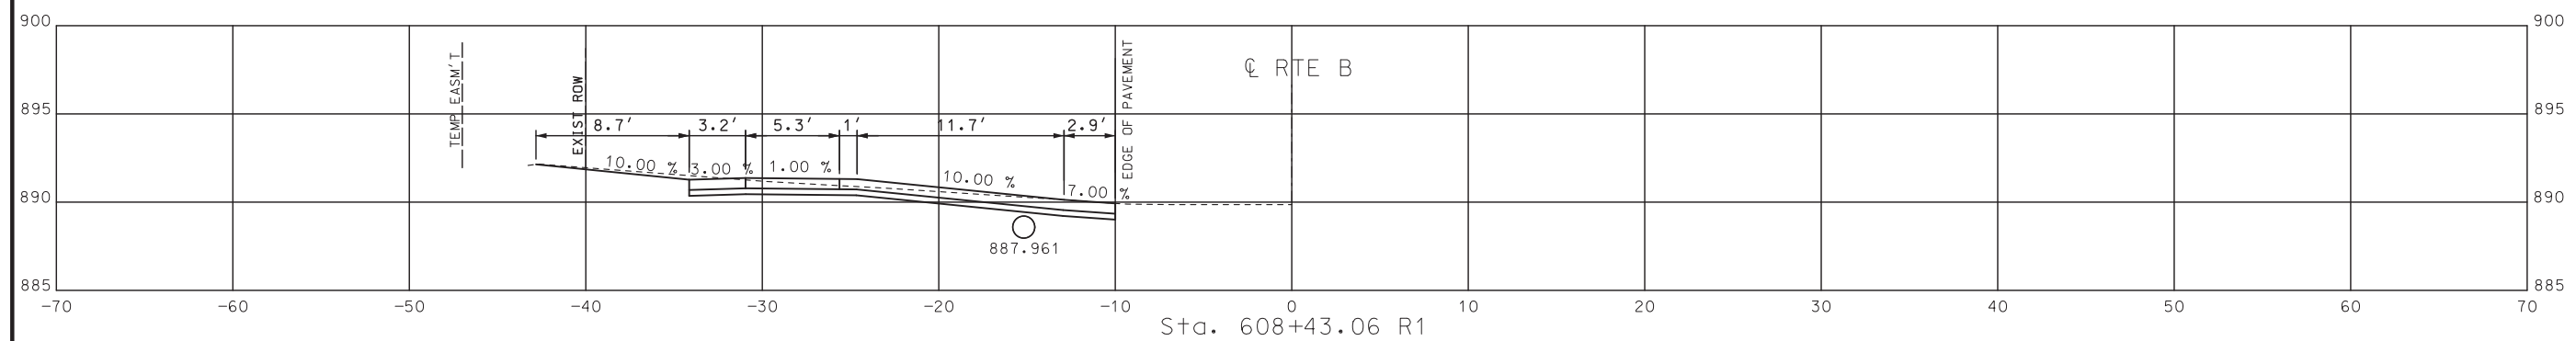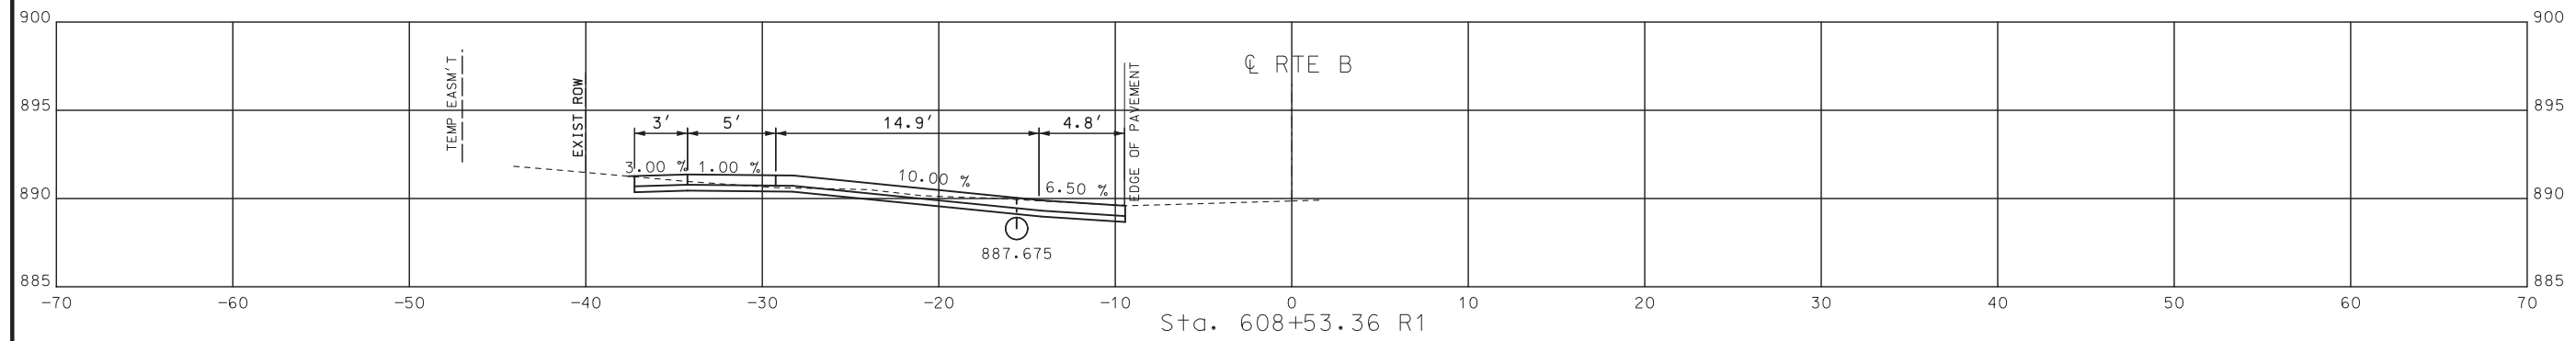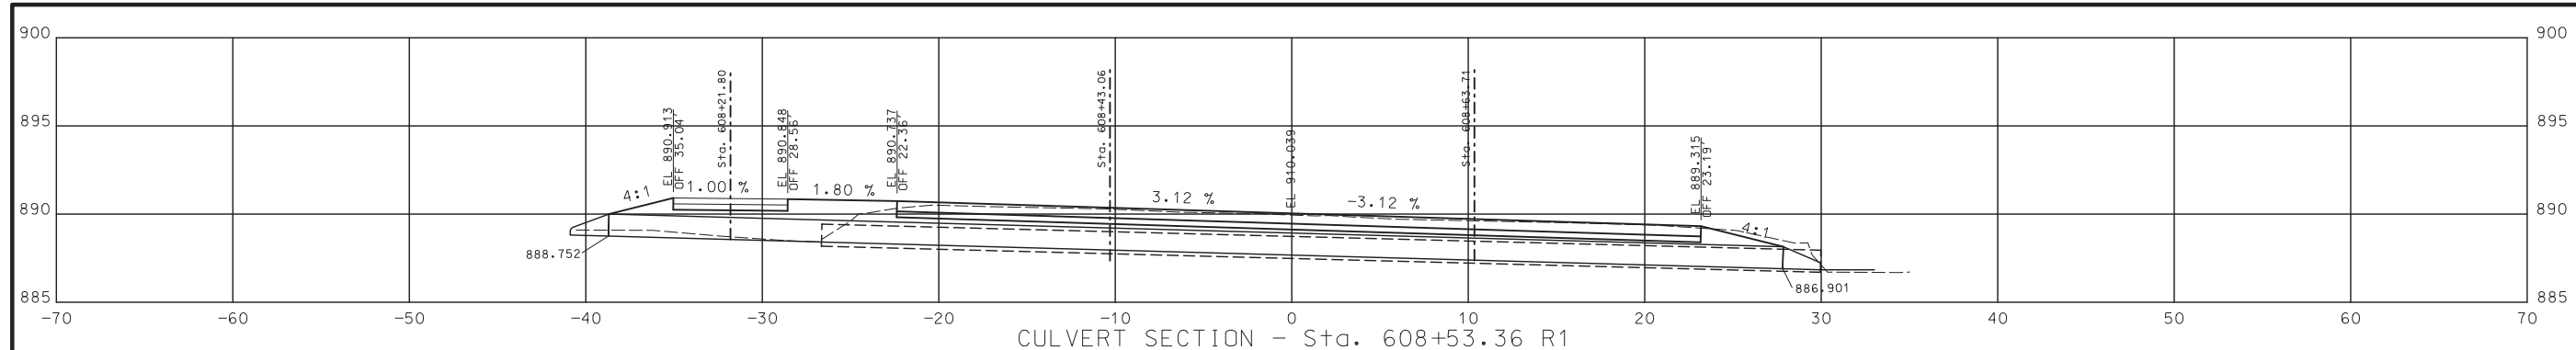

RTE B DRIVEWAY  
PROFILES AND CULVERTS

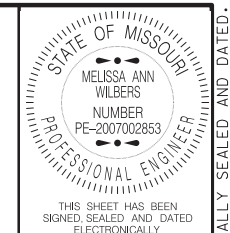






DATE PREPARED  
8/21/2019  
ROUTE 124/B/M STATE MO  
DISTRICT CD SHEET NO. 4  
COUNTY BOONE  
JOB NO. J5S3232  
CONTRACT ID.  
PROJECT NO.  
BRIDGE NO.

DATE	DESCRIPTION


MISSOURI HIGHWAYS AND TRANSPORTATION  
COMMISSION  
MoDOT  
105 WEST CAPITOL  
JEFFERSON CITY, MO 65102  
1-888-ASK-MODOT (1-888-275-6636)

DRIVEWAY PROFILES AND CULVERTS  
SHEET 2 OF 3

IF A SEAL IS PRESENT ON THIS SHEET IT HAS BEEN ELECTRONICALLY SEALED AND DATED.

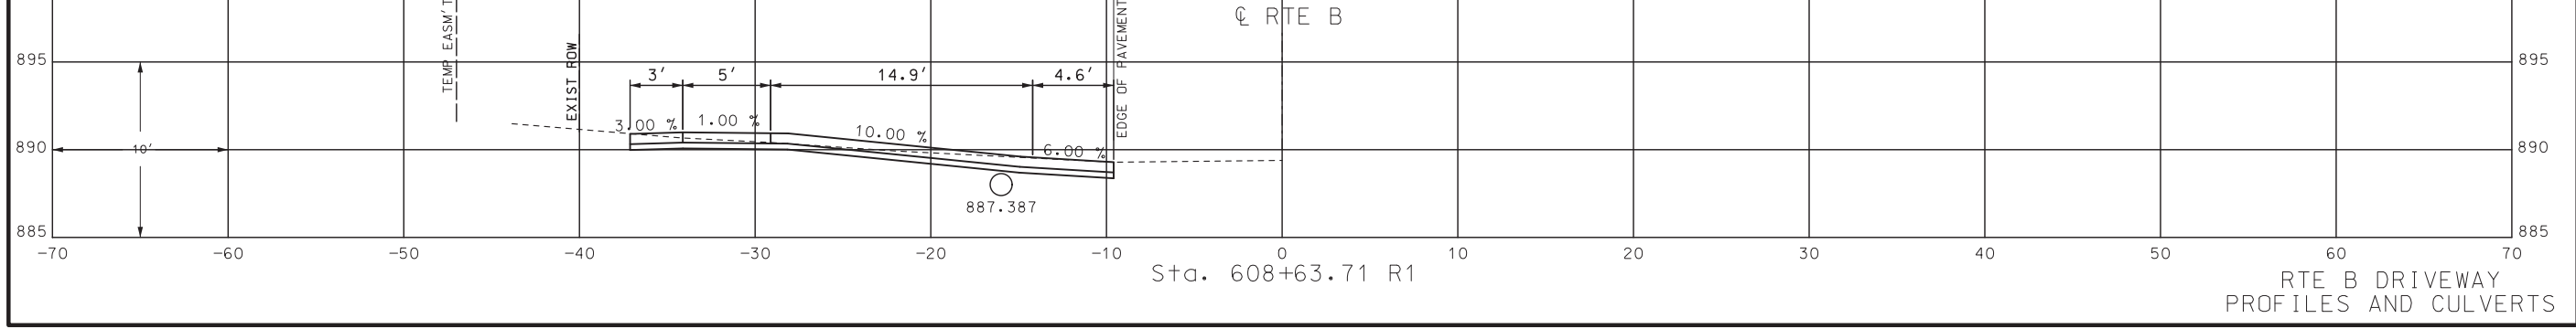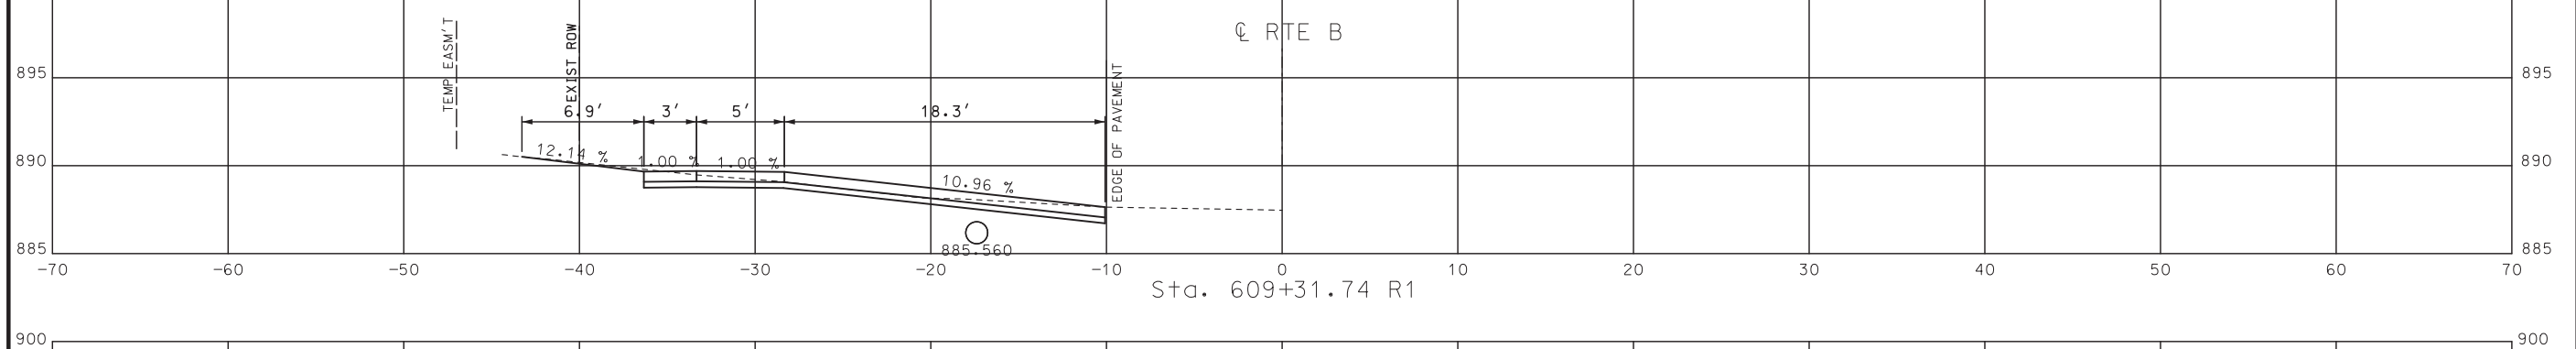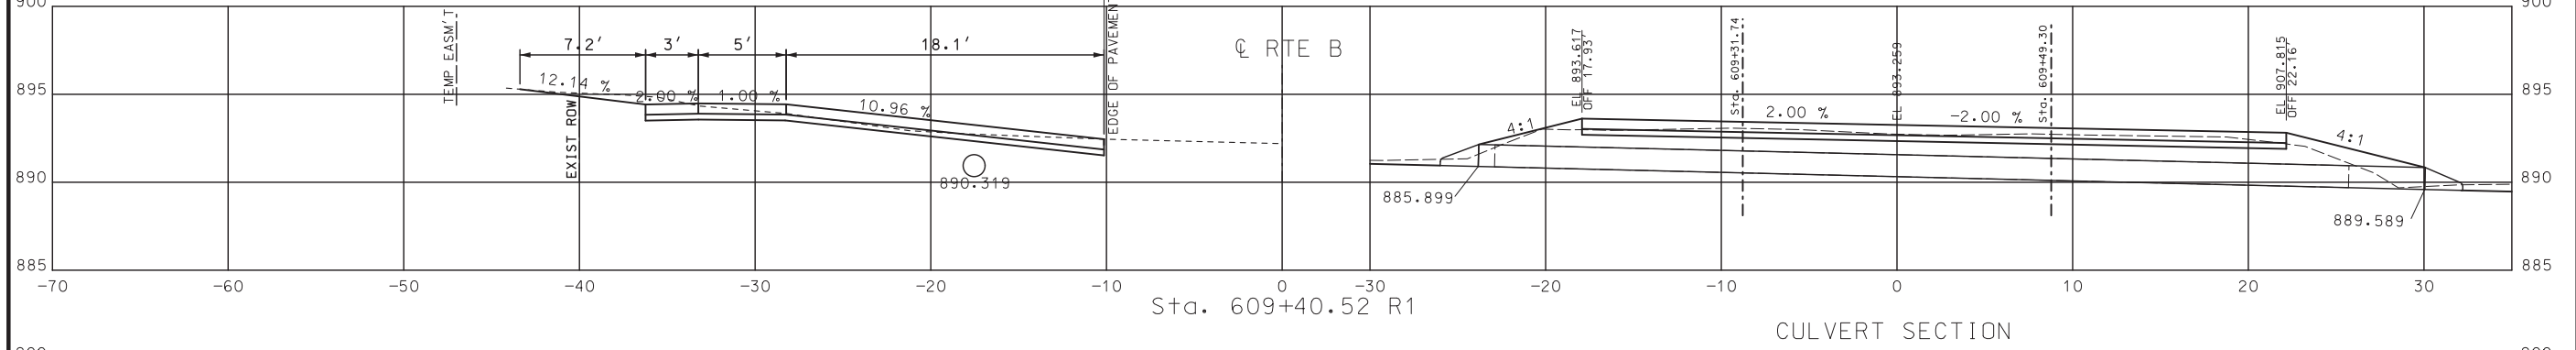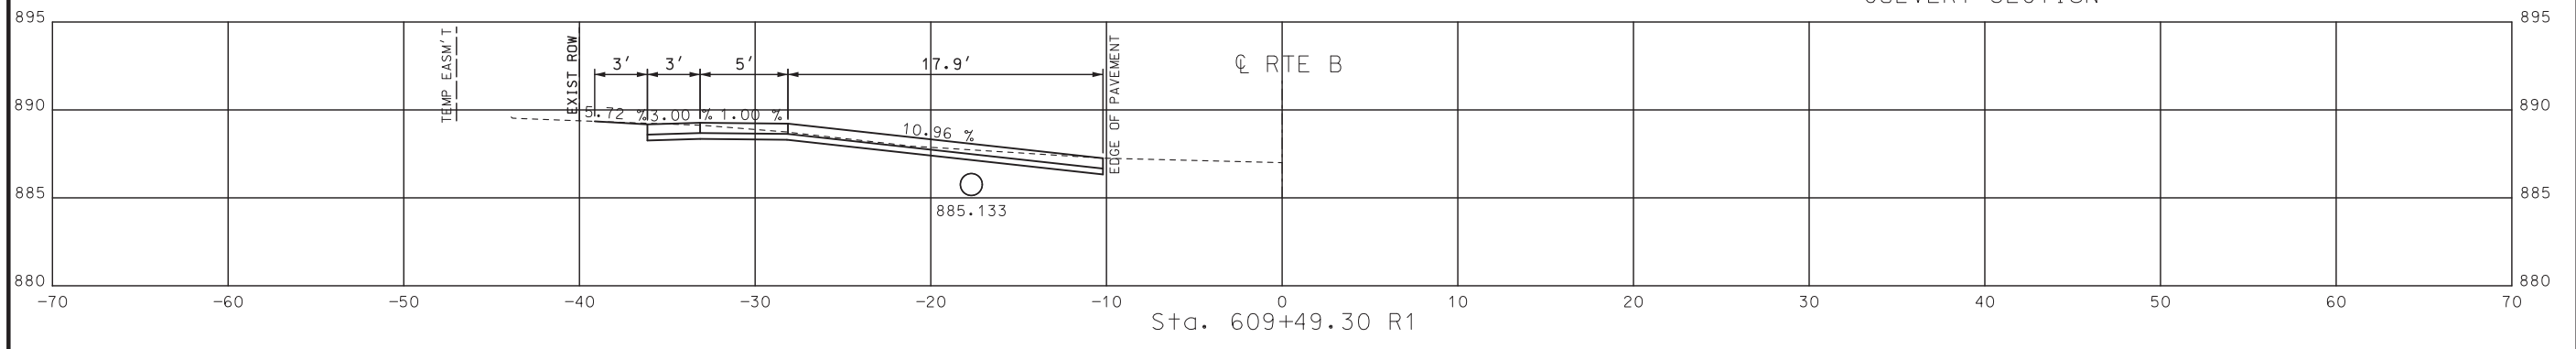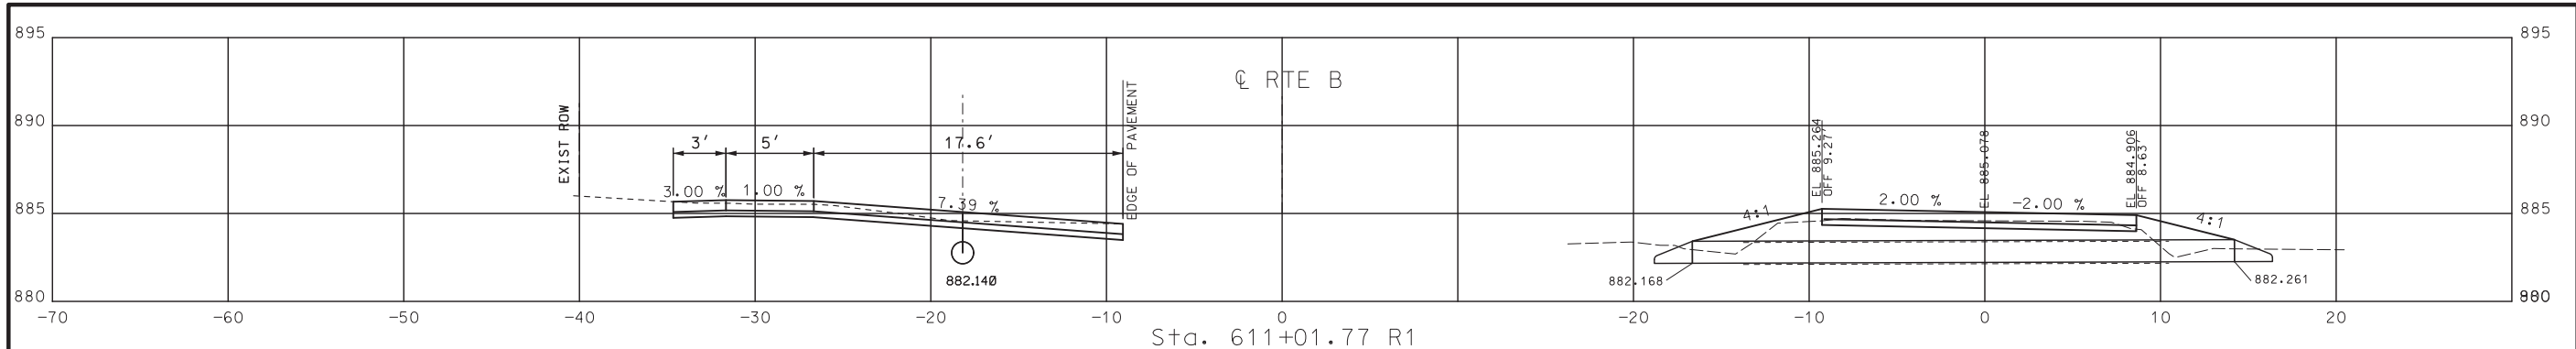

RTE B DRIVEWAY  
PROFILES AND CULVERTS

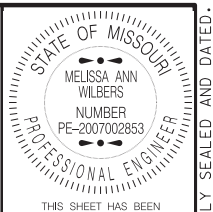

THIS SHEET HAS BEEN  
SIGNED, SEALED AND DATED  
ELECTRONICALLY.

DATE PREPARED  
8/21/2019

ROUTE	STATE
124/B/M	MO
DISTRICT	SHEET NO.
CD	5

COUNTY  
BOONE

JOB NO.  
J5S3232

CONTRACT ID.

PROJECT NO.

BRIDGE NO.



DATE	DESCRIPTION

MISSOURI HIGHWAYS AND TRANSPORTATION  
COMMISSION

105 WEST CAPITOL  
JEFFERSON CITY, MO 65102  
1-888-ASK-MODOT (1-888-275-6636)

DRIVEWAY PROFILES AND CULVERTS  
SHEET 3 OF 3

IF A SEAL IS PRESENT ON THIS SHEET IT HAS BEEN ELECTRONICALLY SEALED AND DATED.

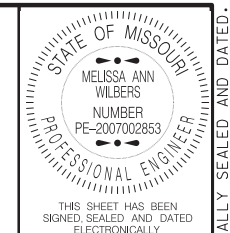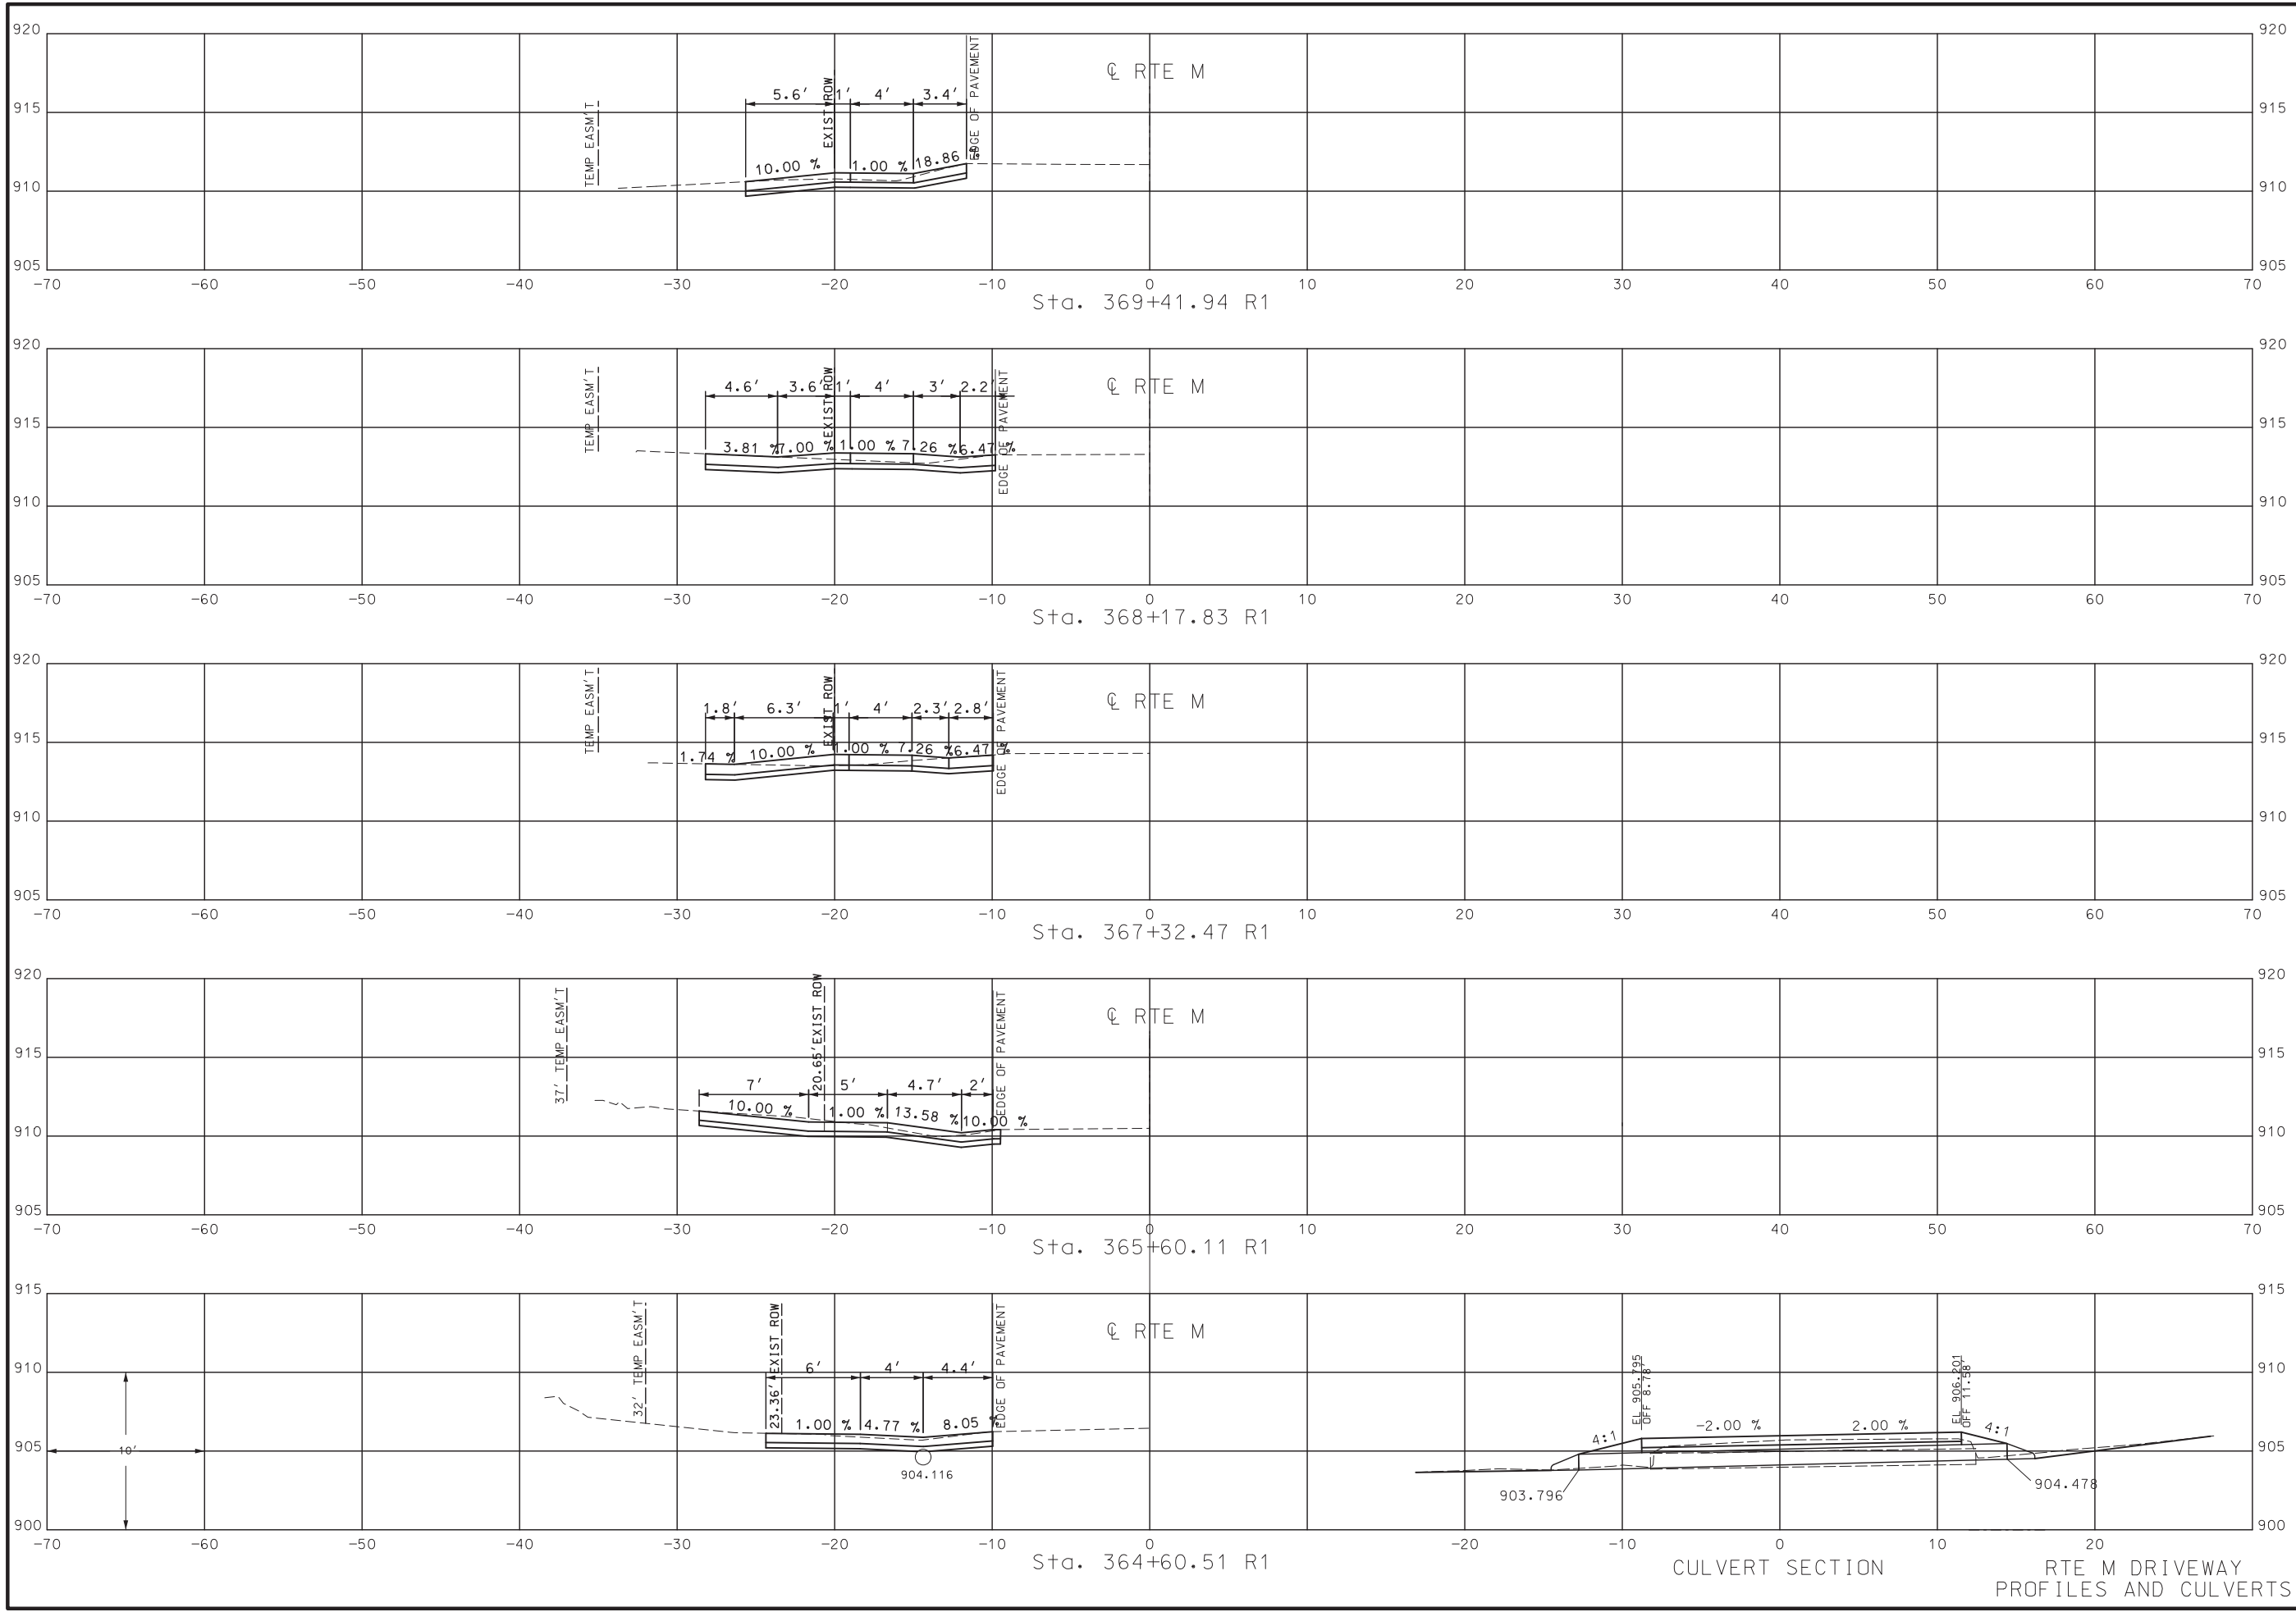

DATE PREPARED  
8/21/2019

ROUTE STATE  
124/B/M MO

DISTRICT SHEET NO.  
CD 6

COUNTY  
BOONE

JOB NO.  
J5S3232

CONTRACT ID.

PROJECT NO.

BRIDGE NO.

DATE	DESCRIPTION



MISSOURI HIGHWAYS AND TRANSPORTATION COMMISSION

105 WEST CAPITOL  
JEFFERSON CITY, MO 65102  
1-888-ASK-MODOT (1-888-275-6636)

DRIVEWAY PROFILES AND CULVERTS

SHEET 1 OF 2

IF A SEAL IS PRESENT ON THIS SHEET IT HAS BEEN ELECTRONICALLY SEALED AND DATED.

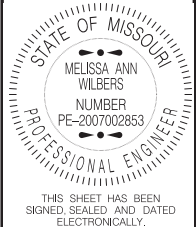 

THIS SHEET HAS BEEN SIGNED, SEALED AND DATED ELECTRONICALLY.

DATE PREPARED  
8/21/2019

ROUTE STATE  
124/B/M MO

DISTRICT SHEET NO.  
CD 7

COUNTY  
BOONE

JOB NO.  
J5S3232

CONTRACT ID.

PROJECT NO.

BRIDGE NO.



DATE	DESCRIPTION

MISSOURI HIGHWAYS AND TRANSPORTATION COMMISSION




105 WEST CAPITOL  
JEFFERSON CITY, MO 65102  
1-888-ASK-MODOT (1-888-275-6636)

DRIVEWAY PROFILES AND CULVERTS  
SHEET 2 OF 2

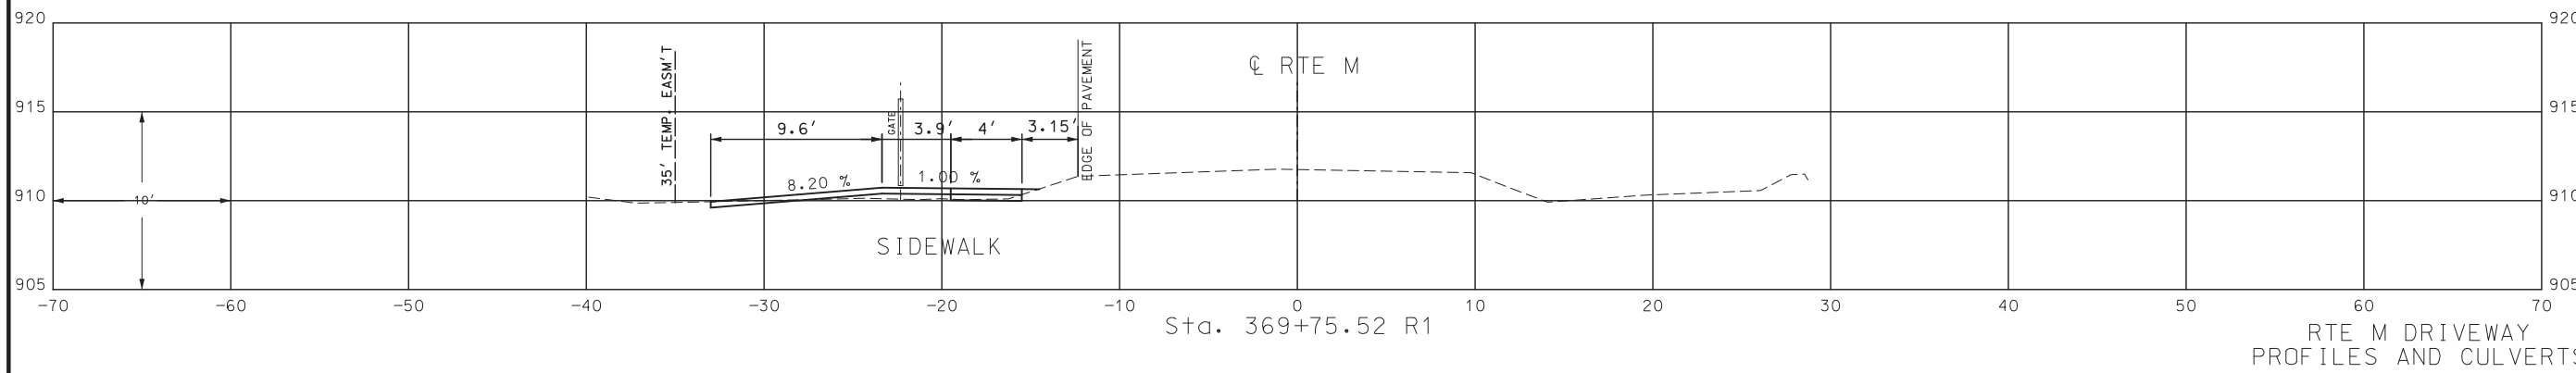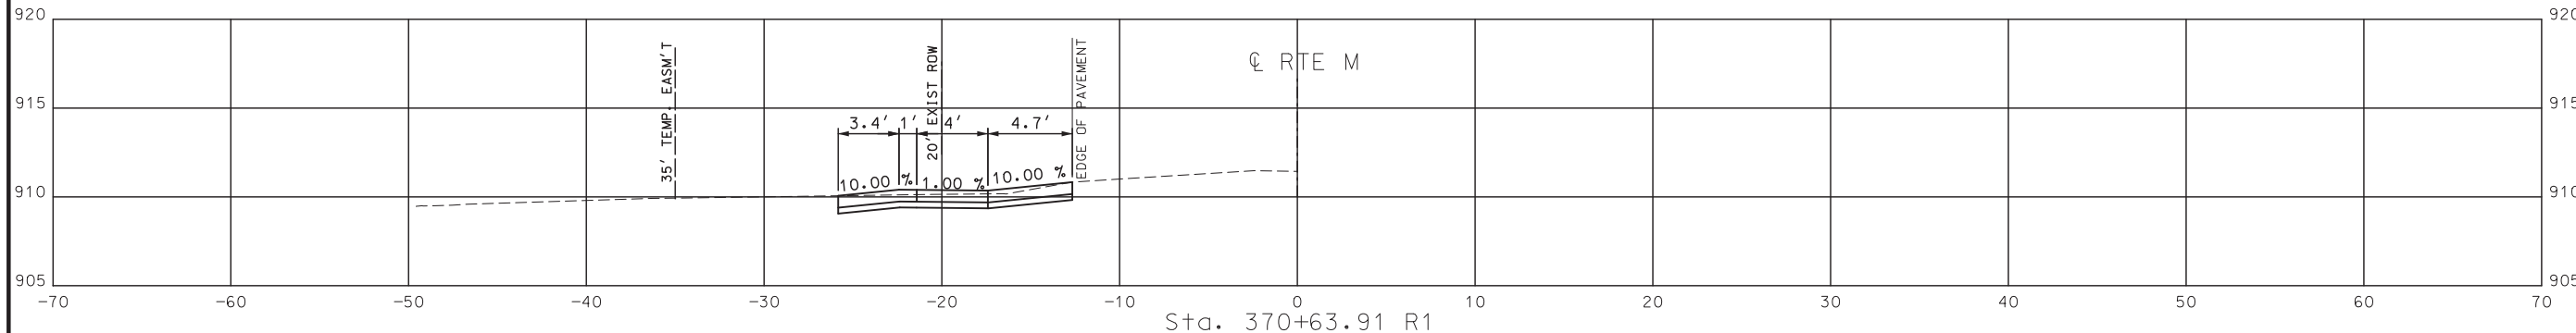

RTE M DRIVEWAY  
PROFILES AND CULVERTS

IF A SEAL IS PRESENT ON THIS SHEET IT HAS BEEN ELECTRONICALLY SEALED AND DATED.

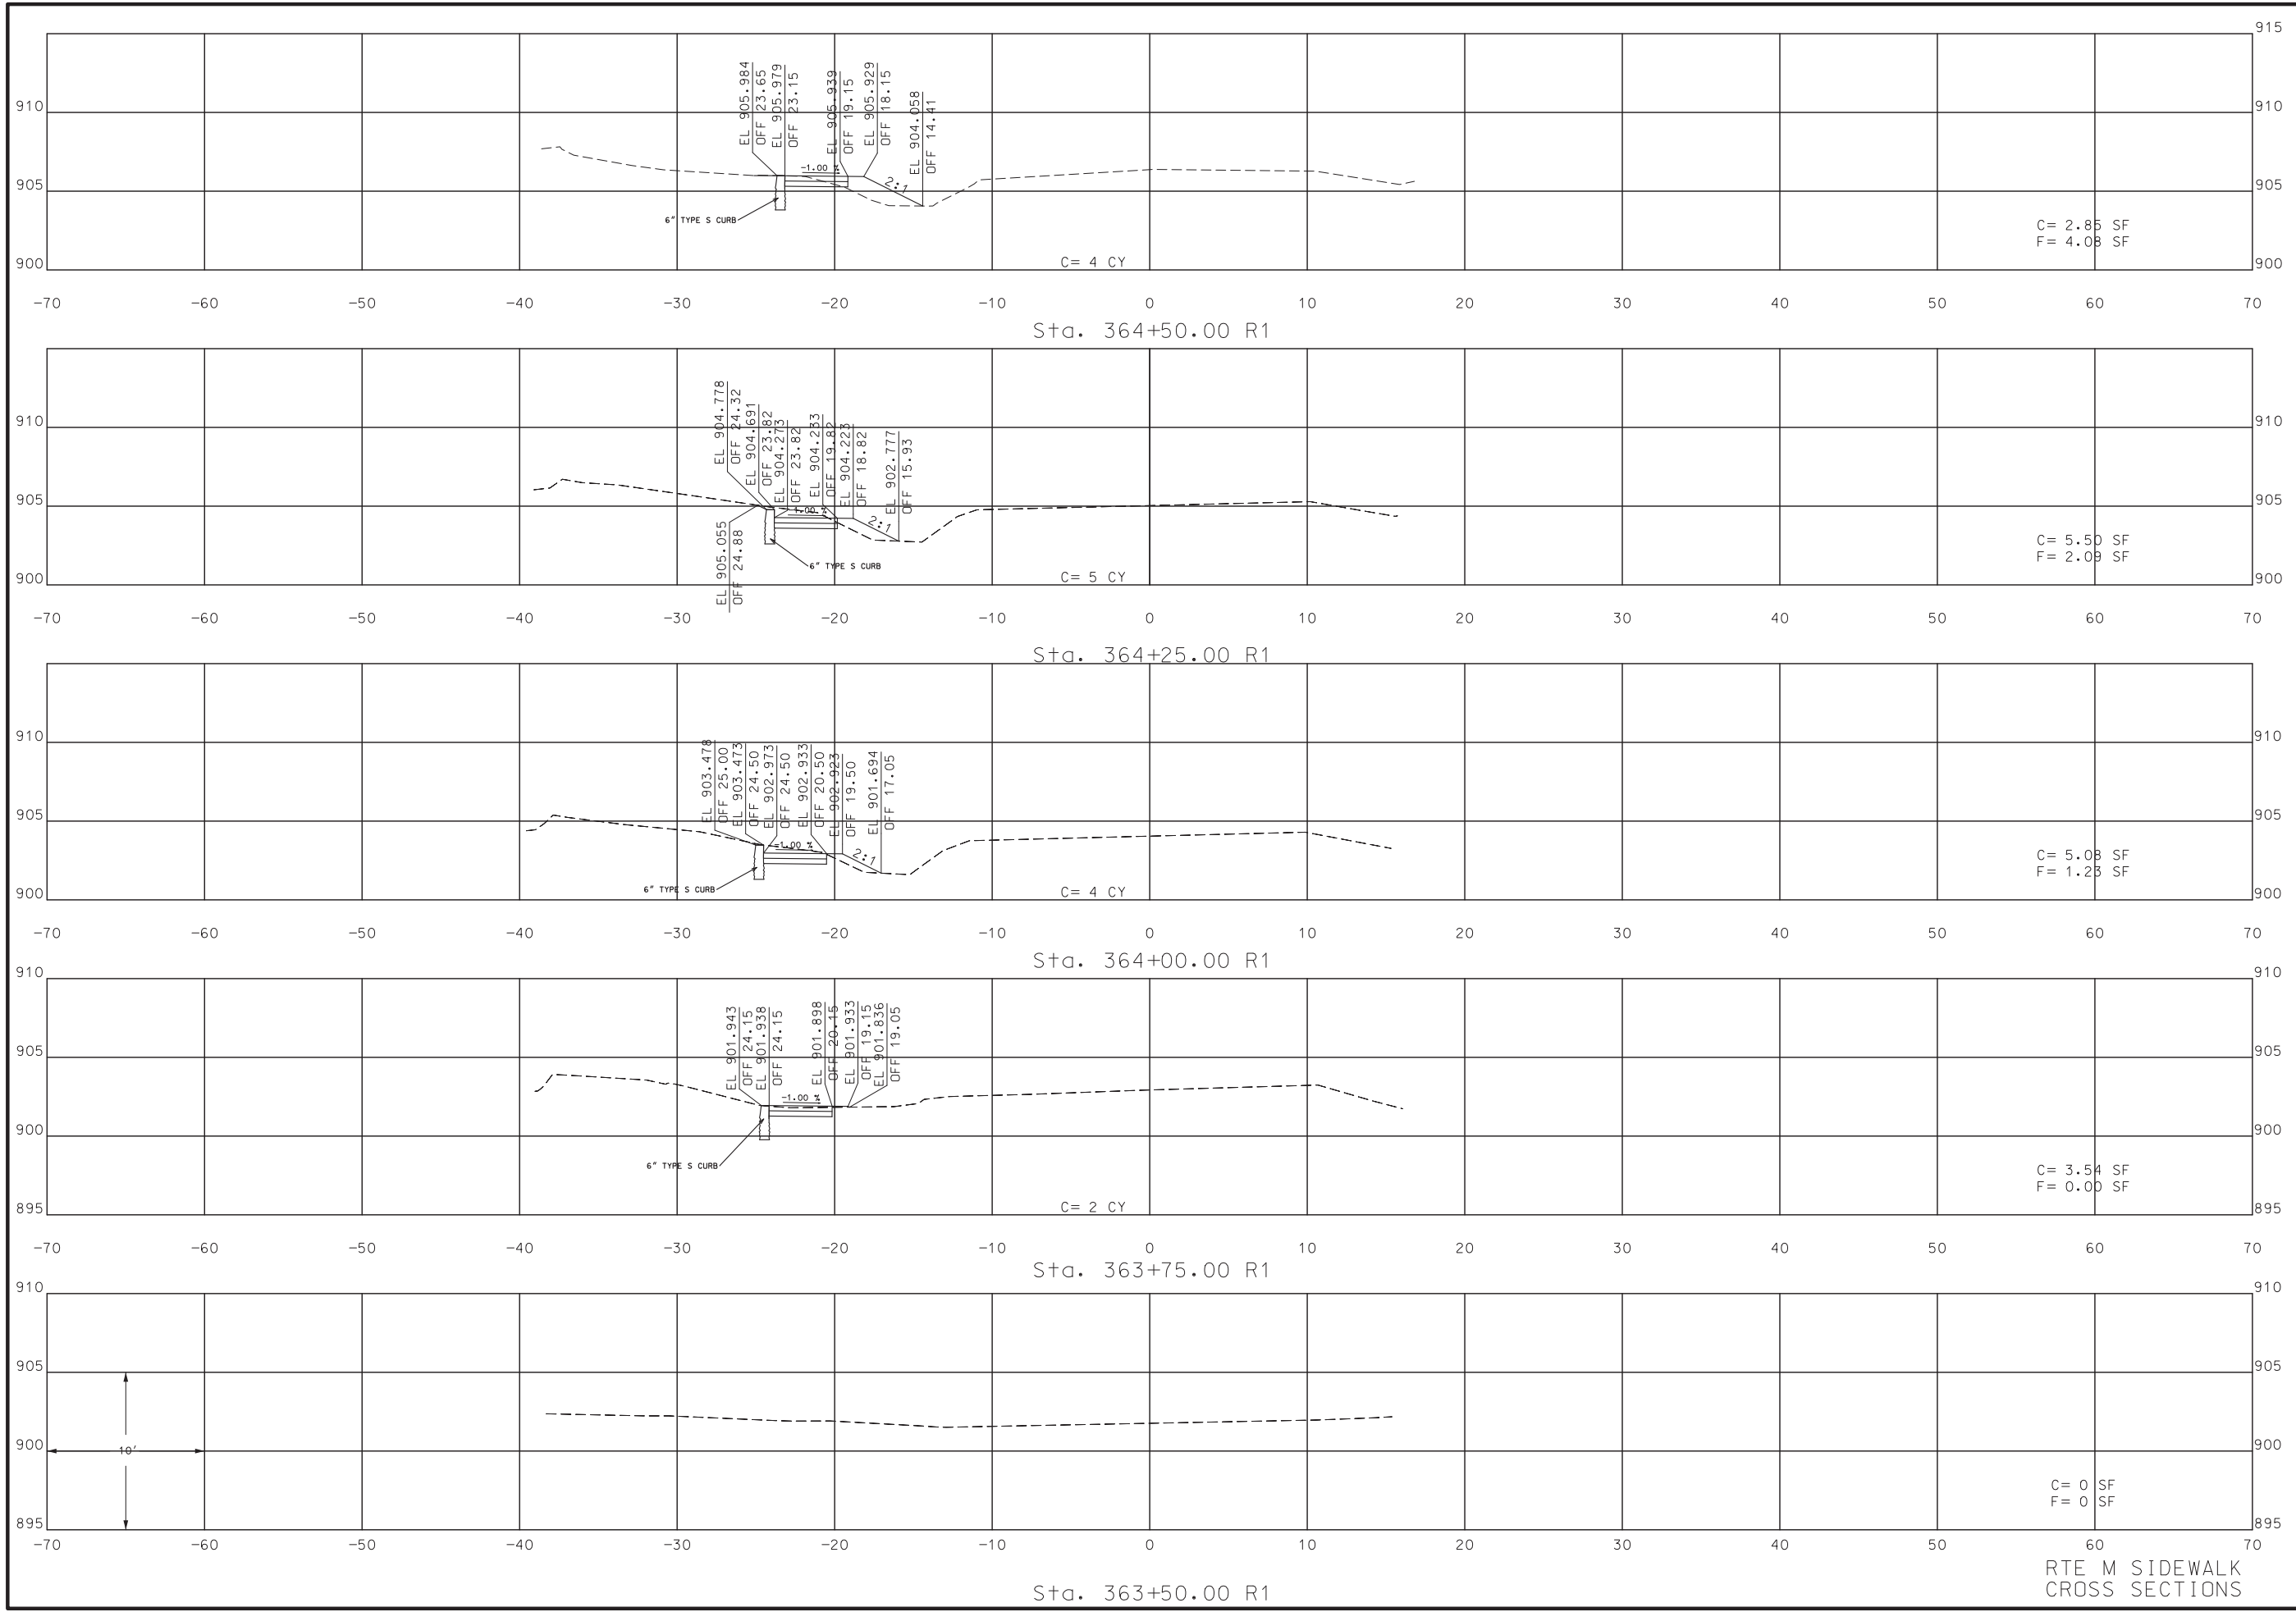

STATE OF MISSOURI  
 MELISSA ANN WILBERS  
 NUMBER PE-2007002853  
 PROFESSIONAL ENGINEER

THIS SHEET HAS BEEN SIGNED, SEALED AND DATED ELECTRONICALLY.

DATE PREPARED 8/21/2019	
ROUTE 124/B/M	STATE MO
DISTRICT CD	SHEET NO. 1
COUNTY BOONE	
JOB NO. J5S3232	
CONTRACT ID.	
PROJECT NO.	
BRIDGE NO.	
DESCRIPTION	
DATE	

MISSOURI HIGHWAYS AND TRANSPORTATION COMMISSION



105 WEST CAPITOL  
 JEFFERSON CITY, MO 65102  
 1-888-ASK-MODOT (1-888-273-6636)

RTE M SIDEWALK CROSS SECTIONS  
 SHEET 1 OF 8

IF A SEAL IS PRESENT ON THIS SHEET IT HAS BEEN ELECTRONICALLY SEALED AND DATED.

RTE M SIDEWALK CROSS SECTIONS



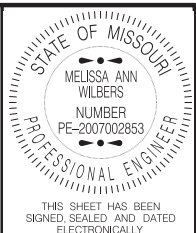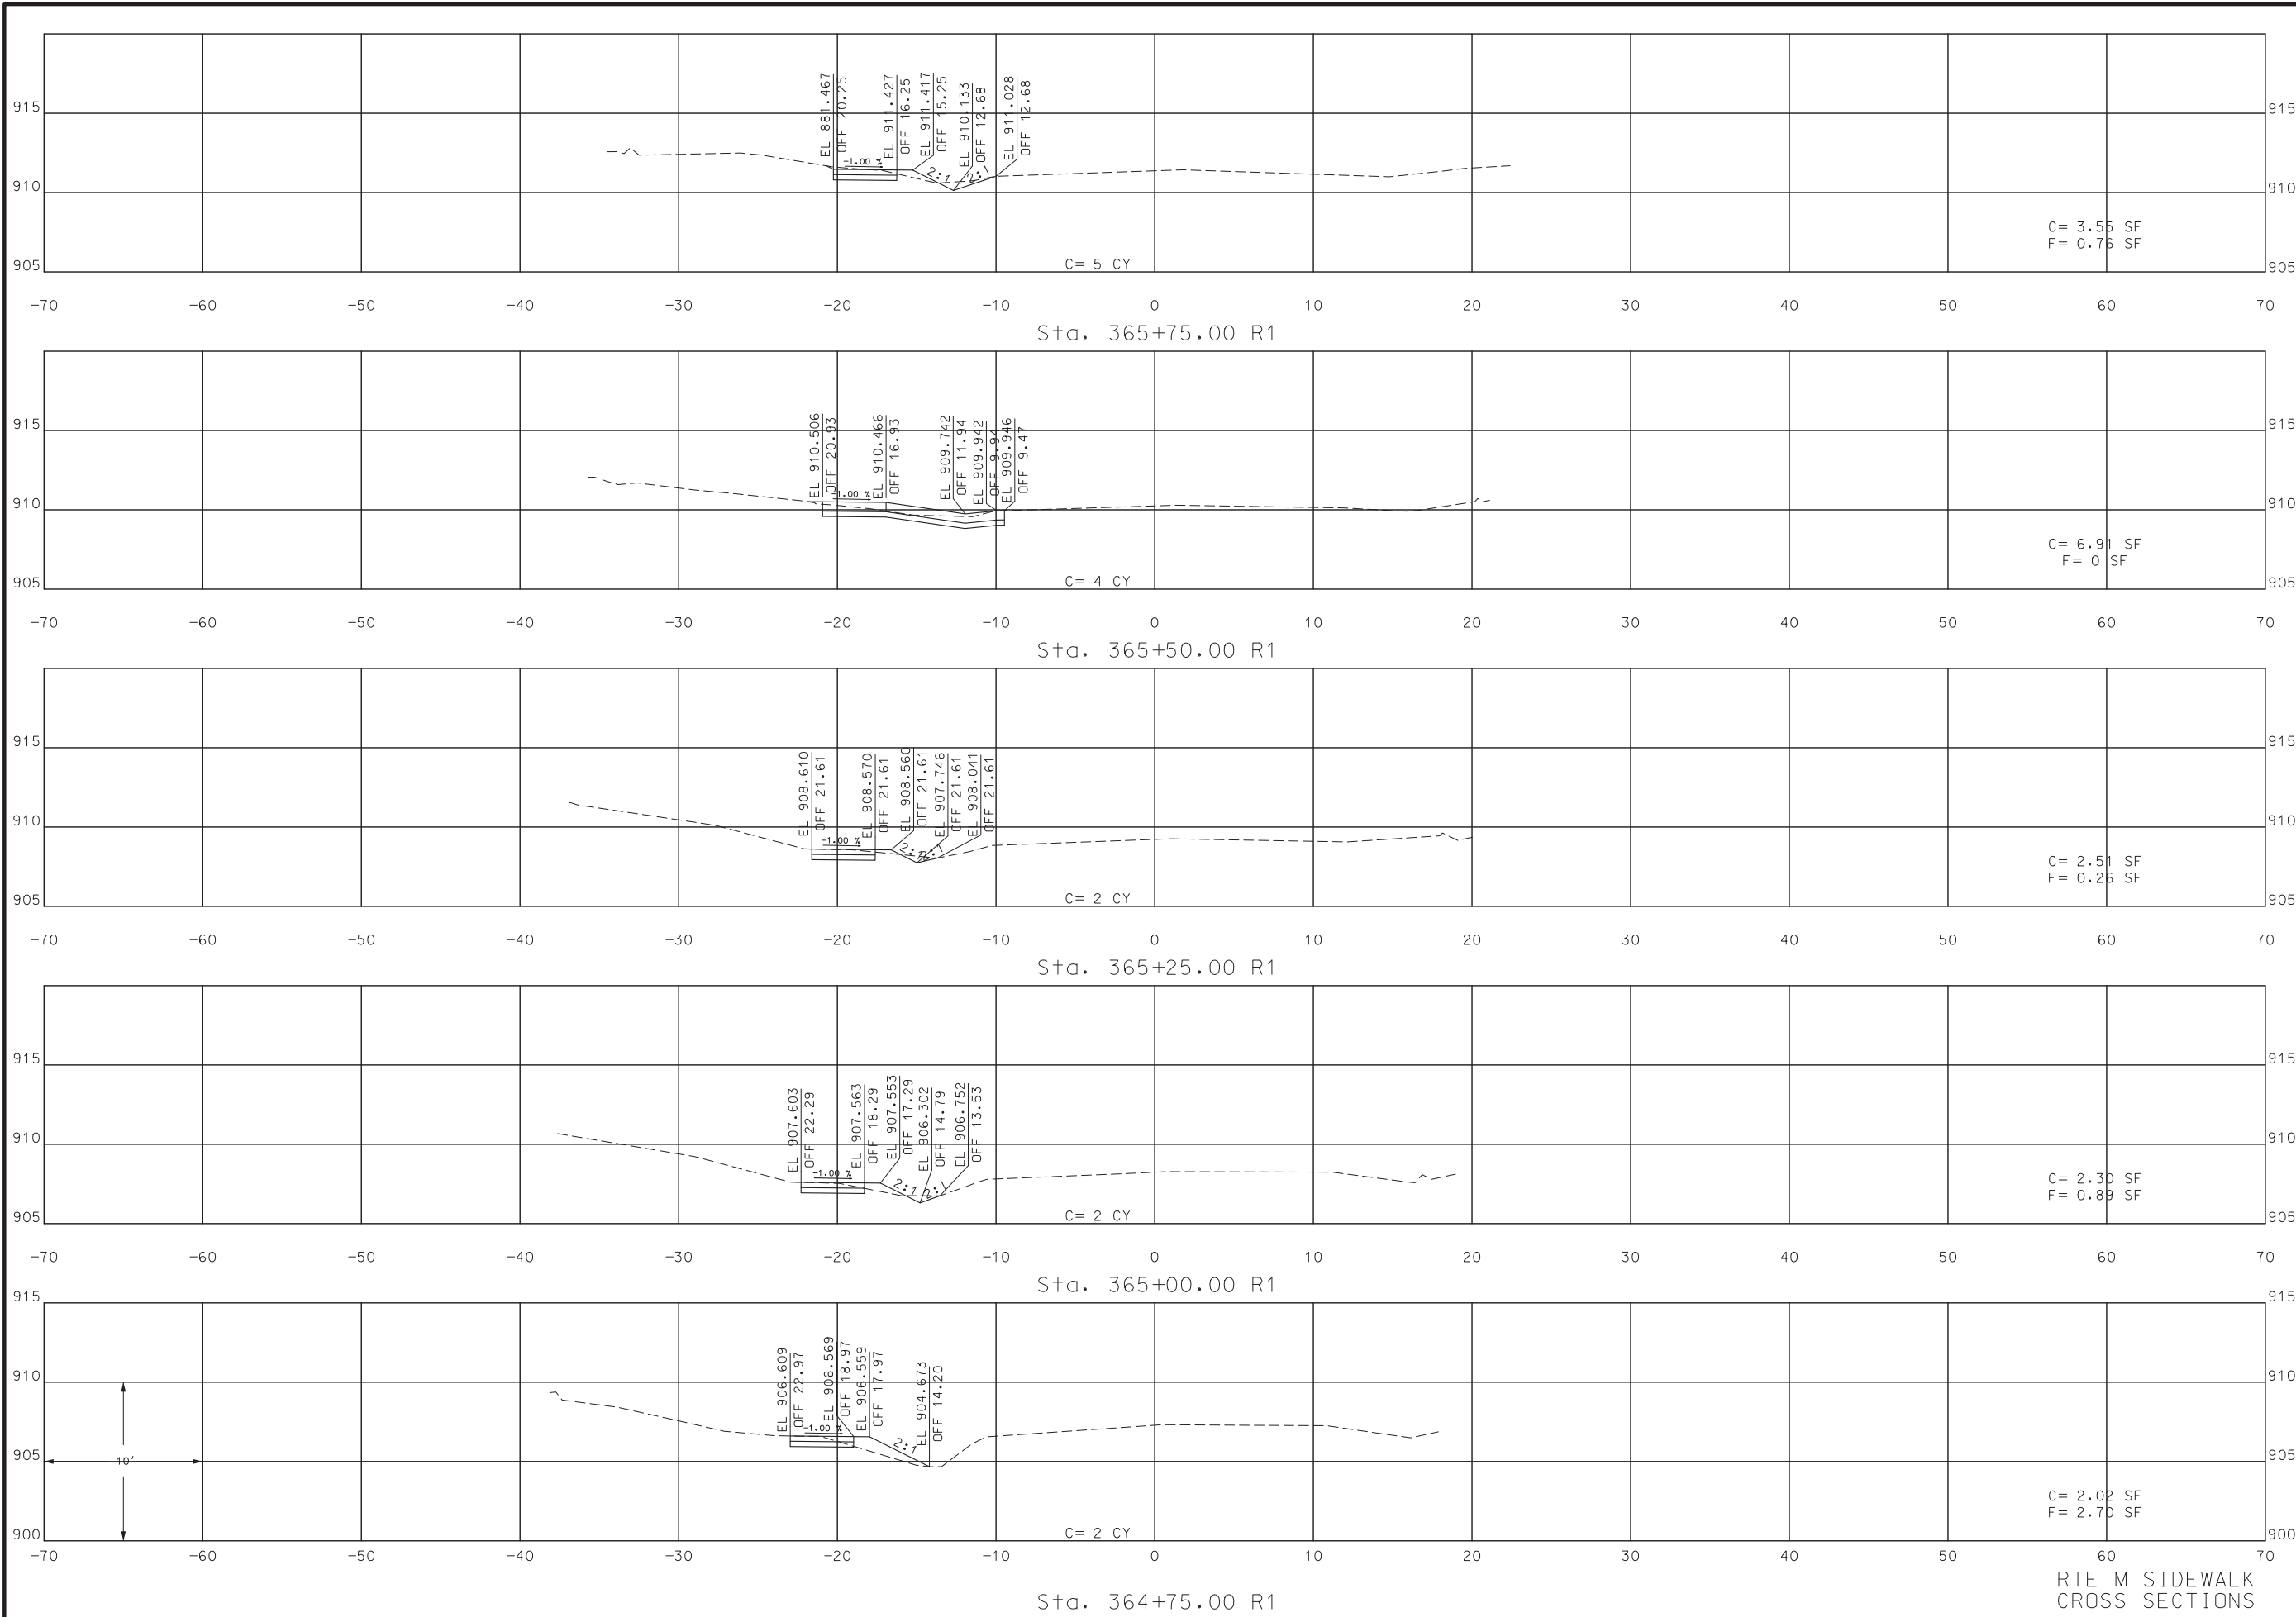

THIS SHEET HAS BEEN SIGNED, SEALED AND DATED ELECTRONICALLY.  
DATE PREPARED: 8/21/2019  
ROUTE: 124/B/M, STATE: MO  
DISTRICT: CD, SHEET NO.: 2  
COUNTY: BOONE  
JOB NO.: J5S3232  
CONTRACT ID.



PROJECT NO.  
BRIDGE NO.

DATE	DESCRIPTION

MISSOURI HIGHWAYS AND TRANSPORTATION COMMISSION  
MoDOT  
105 WEST CAPITOL  
JEFFERSON CITY, MO 65102  
1-888-ASK-MODOT (1-888-275-6636)

RTE M SIDEWALK CROSS SECTIONS  
SHEET 2 OF 8

IF A SEAL IS PRESENT ON THIS SHEET IT HAS BEEN ELECTRONICALLY SEALED AND DATED.

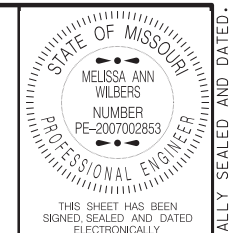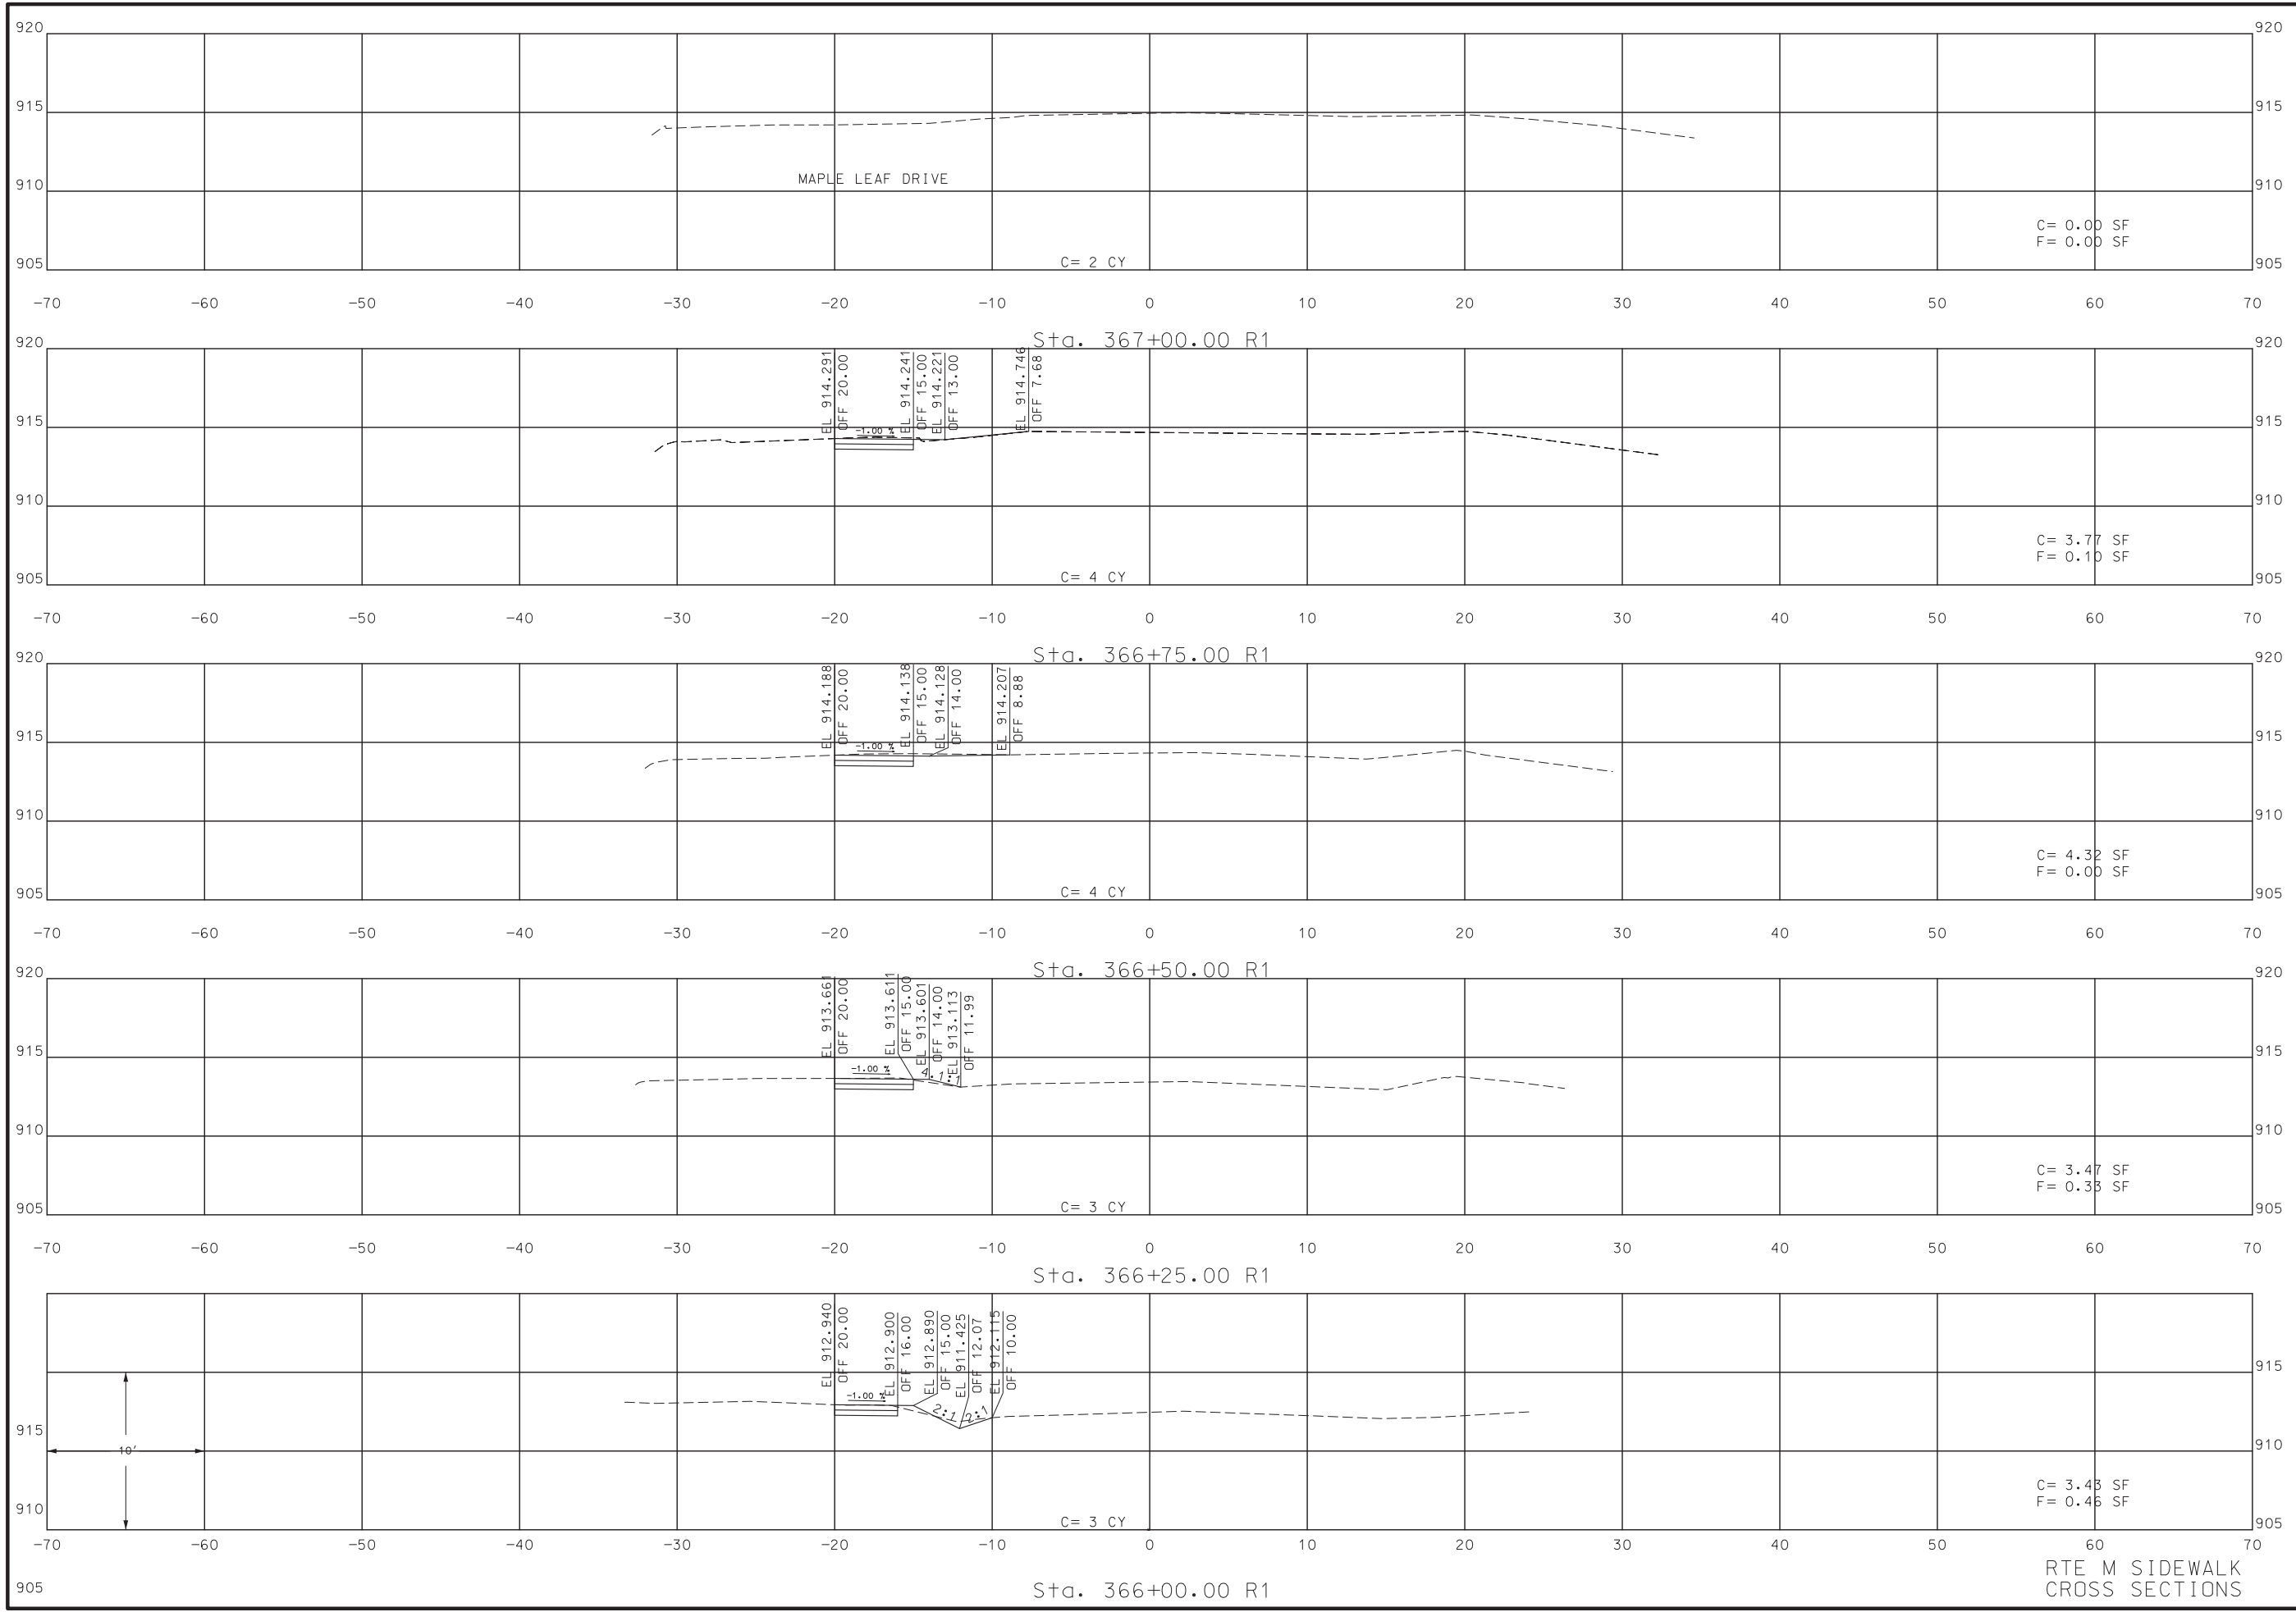

THIS SHEET HAS BEEN SIGNED, SEALED AND DATED ELECTRONICALLY.

DATE PREPARED: 8/21/2019  
 ROUTE: 124/B/M STATE: MO  
 DISTRICT: CD SHEET NO.: 3

COUNTY: BOONE  
 JOB NO.: J5S3232  
 CONTRACT ID.:

PROJECT NO.:


BRIDGE NO.:

DATE	DESCRIPTION

MISSOURI HIGHWAYS AND TRANSPORTATION COMMISSION  
  
 105 WEST CAPITOL  
 JEFFERSON CITY, MO 65102  
 1-888-ASK-MODOT (1-888-275-6636)

RTE M SIDEWALK CROSS SECTIONS  
 SHEET 3 OF 8

IF A SEAL IS PRESENT ON THIS SHEET IT HAS BEEN ELECTRONICALLY SEALED AND DATED.

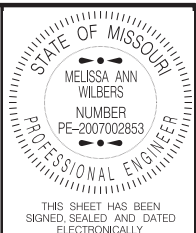

THIS SHEET HAS BEEN SIGNED, SEALED AND DATED ELECTRONICALLY.


DATE PREPARED: 8/21/2019  
 ROUTE: 124/B/M  
 STATE: MO  
 DISTRICT: CD  
 SHEET NO.: 4  
 COUNTY: BOONE  
 JOB NO.: J5S3232  
 CONTRACT ID: [blank]  
 PROJECT NO.: [blank]  
 BRIDGE NO.: [blank]



DATE	DESCRIPTION

MISSOURI HIGHWAYS AND TRANSPORTATION COMMISSION  
  
 105 WEST CAPITOL JEFFERSON CITY, MO 65102  
 1-888-ASK-MODOT (1-888-273-6636)

RTE M SIDEWALK CROSS SECTIONS  
 SHEET 4 OF 8

IF A SEAL IS PRESENT ON THIS SHEET IT HAS BEEN ELECTRONICALLY SEALED AND DATED.

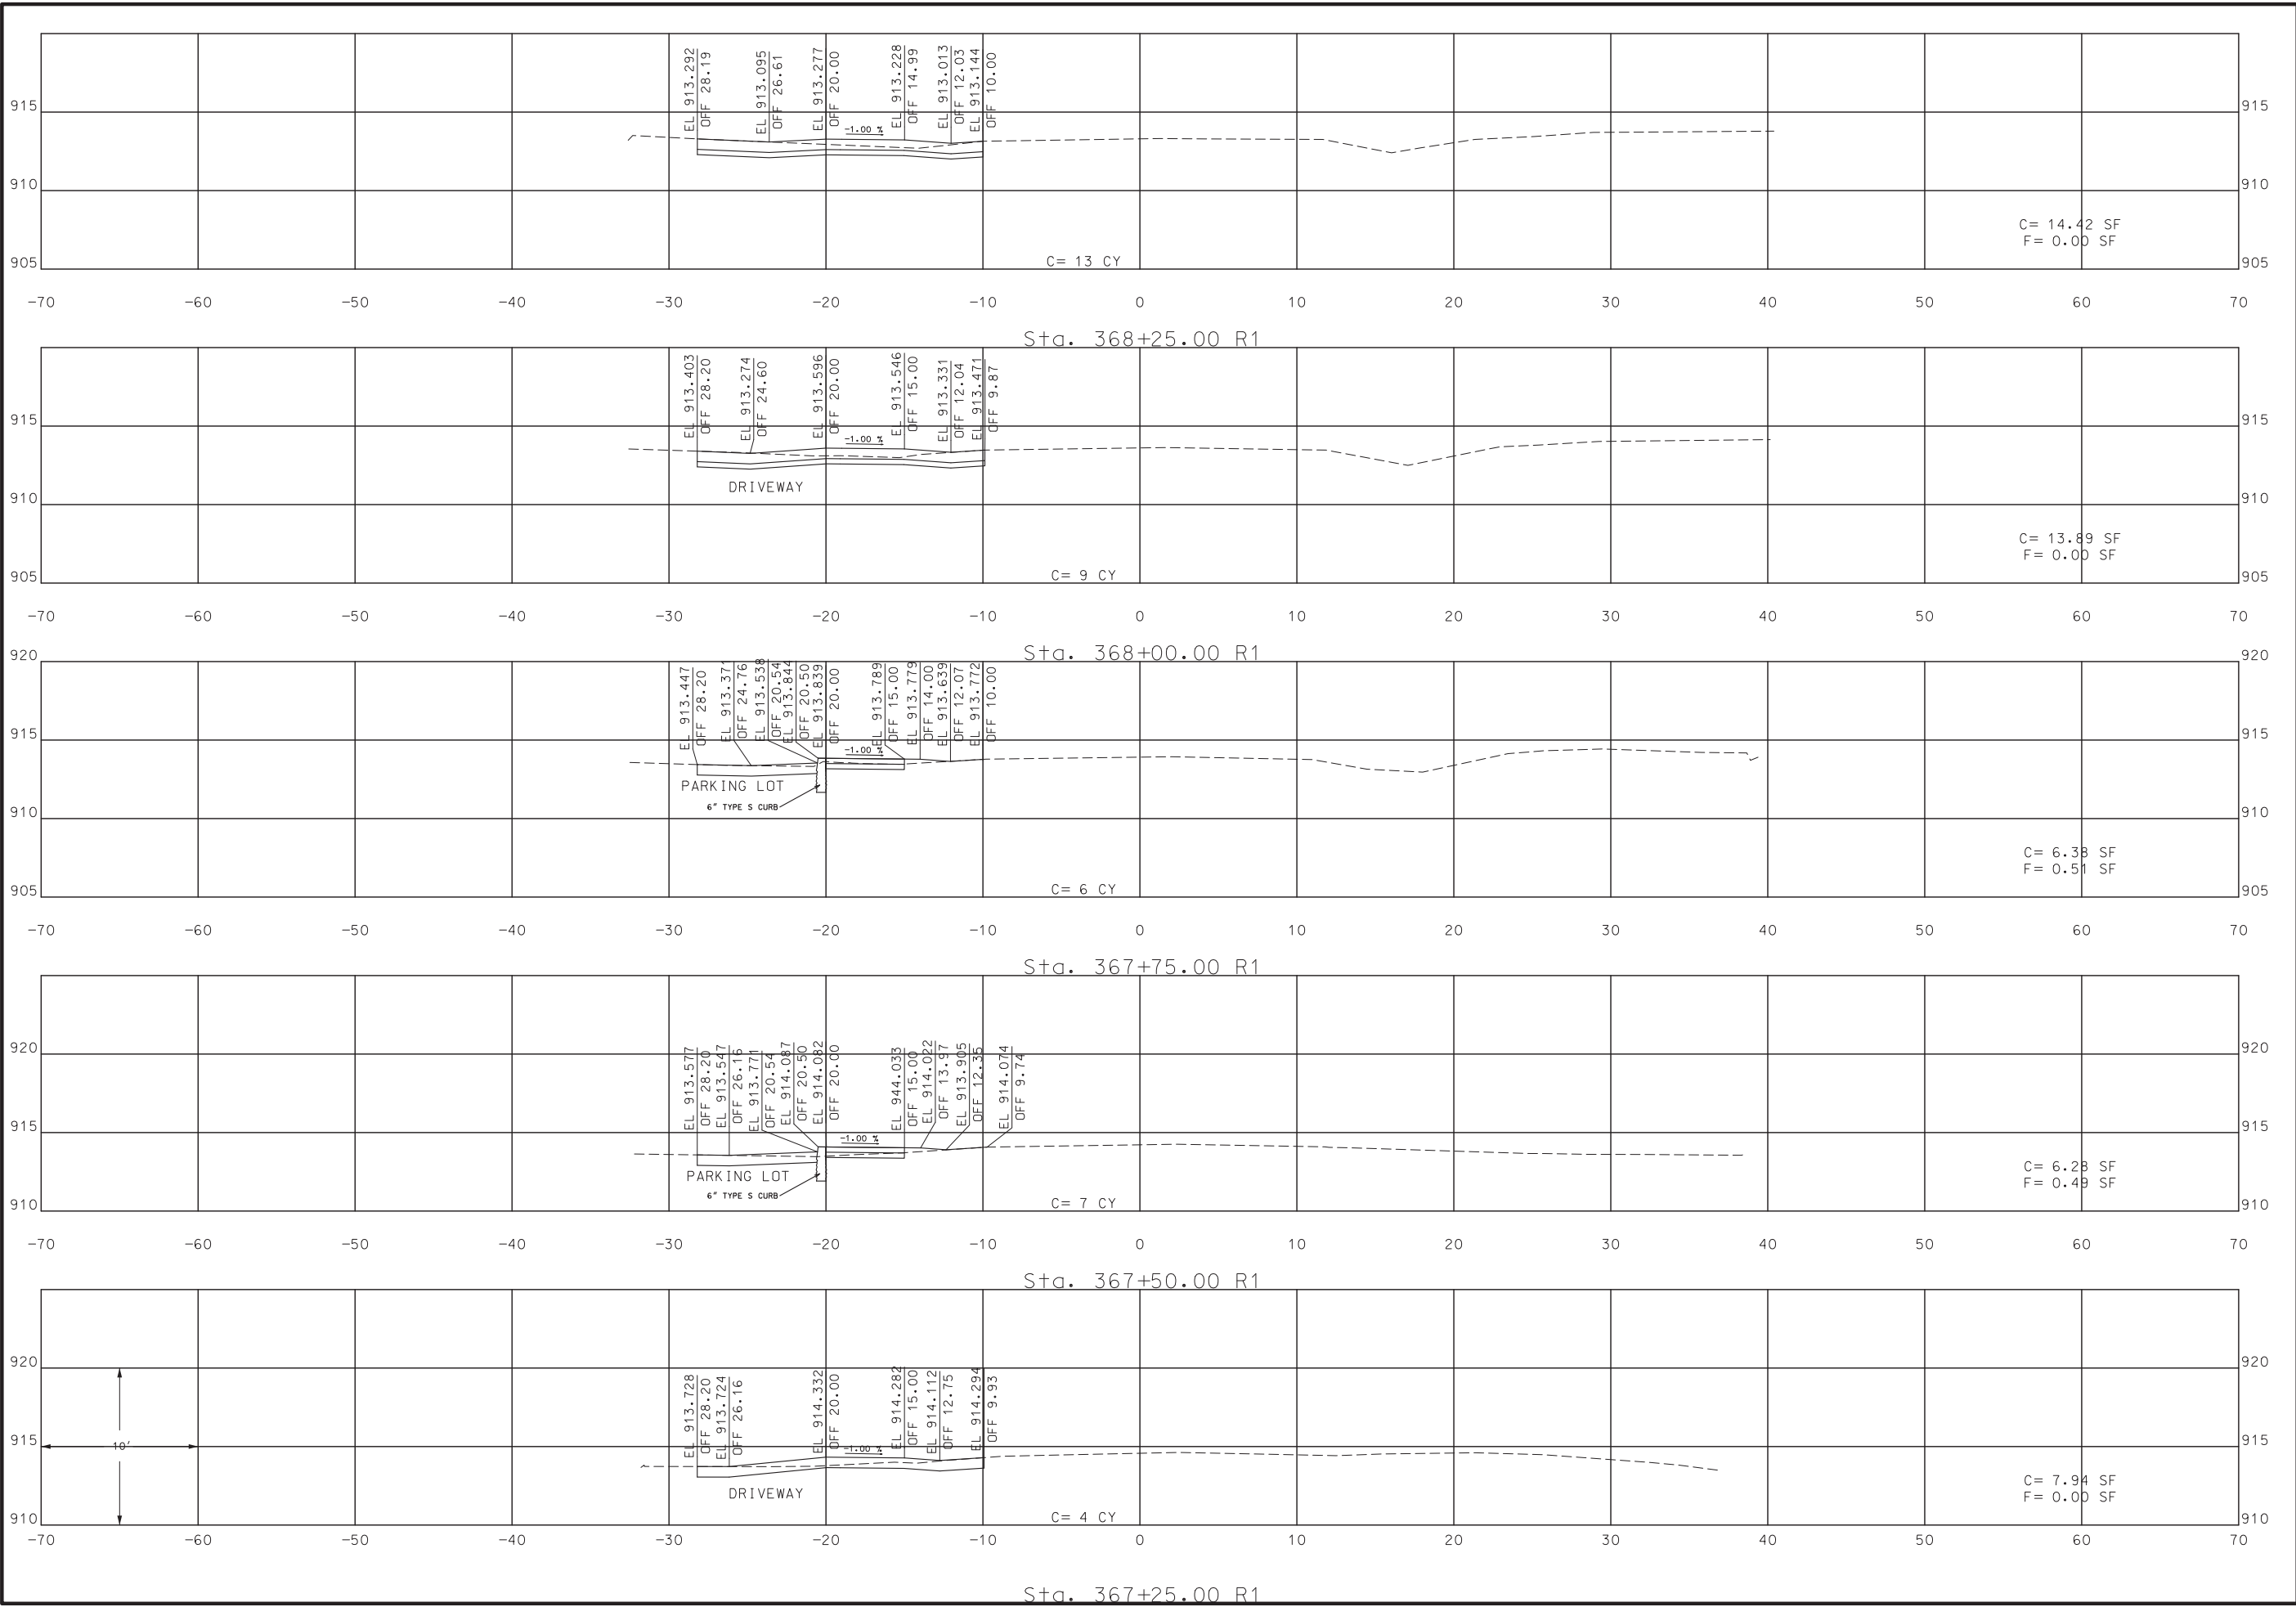

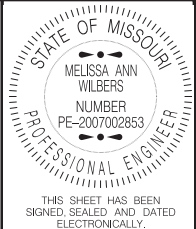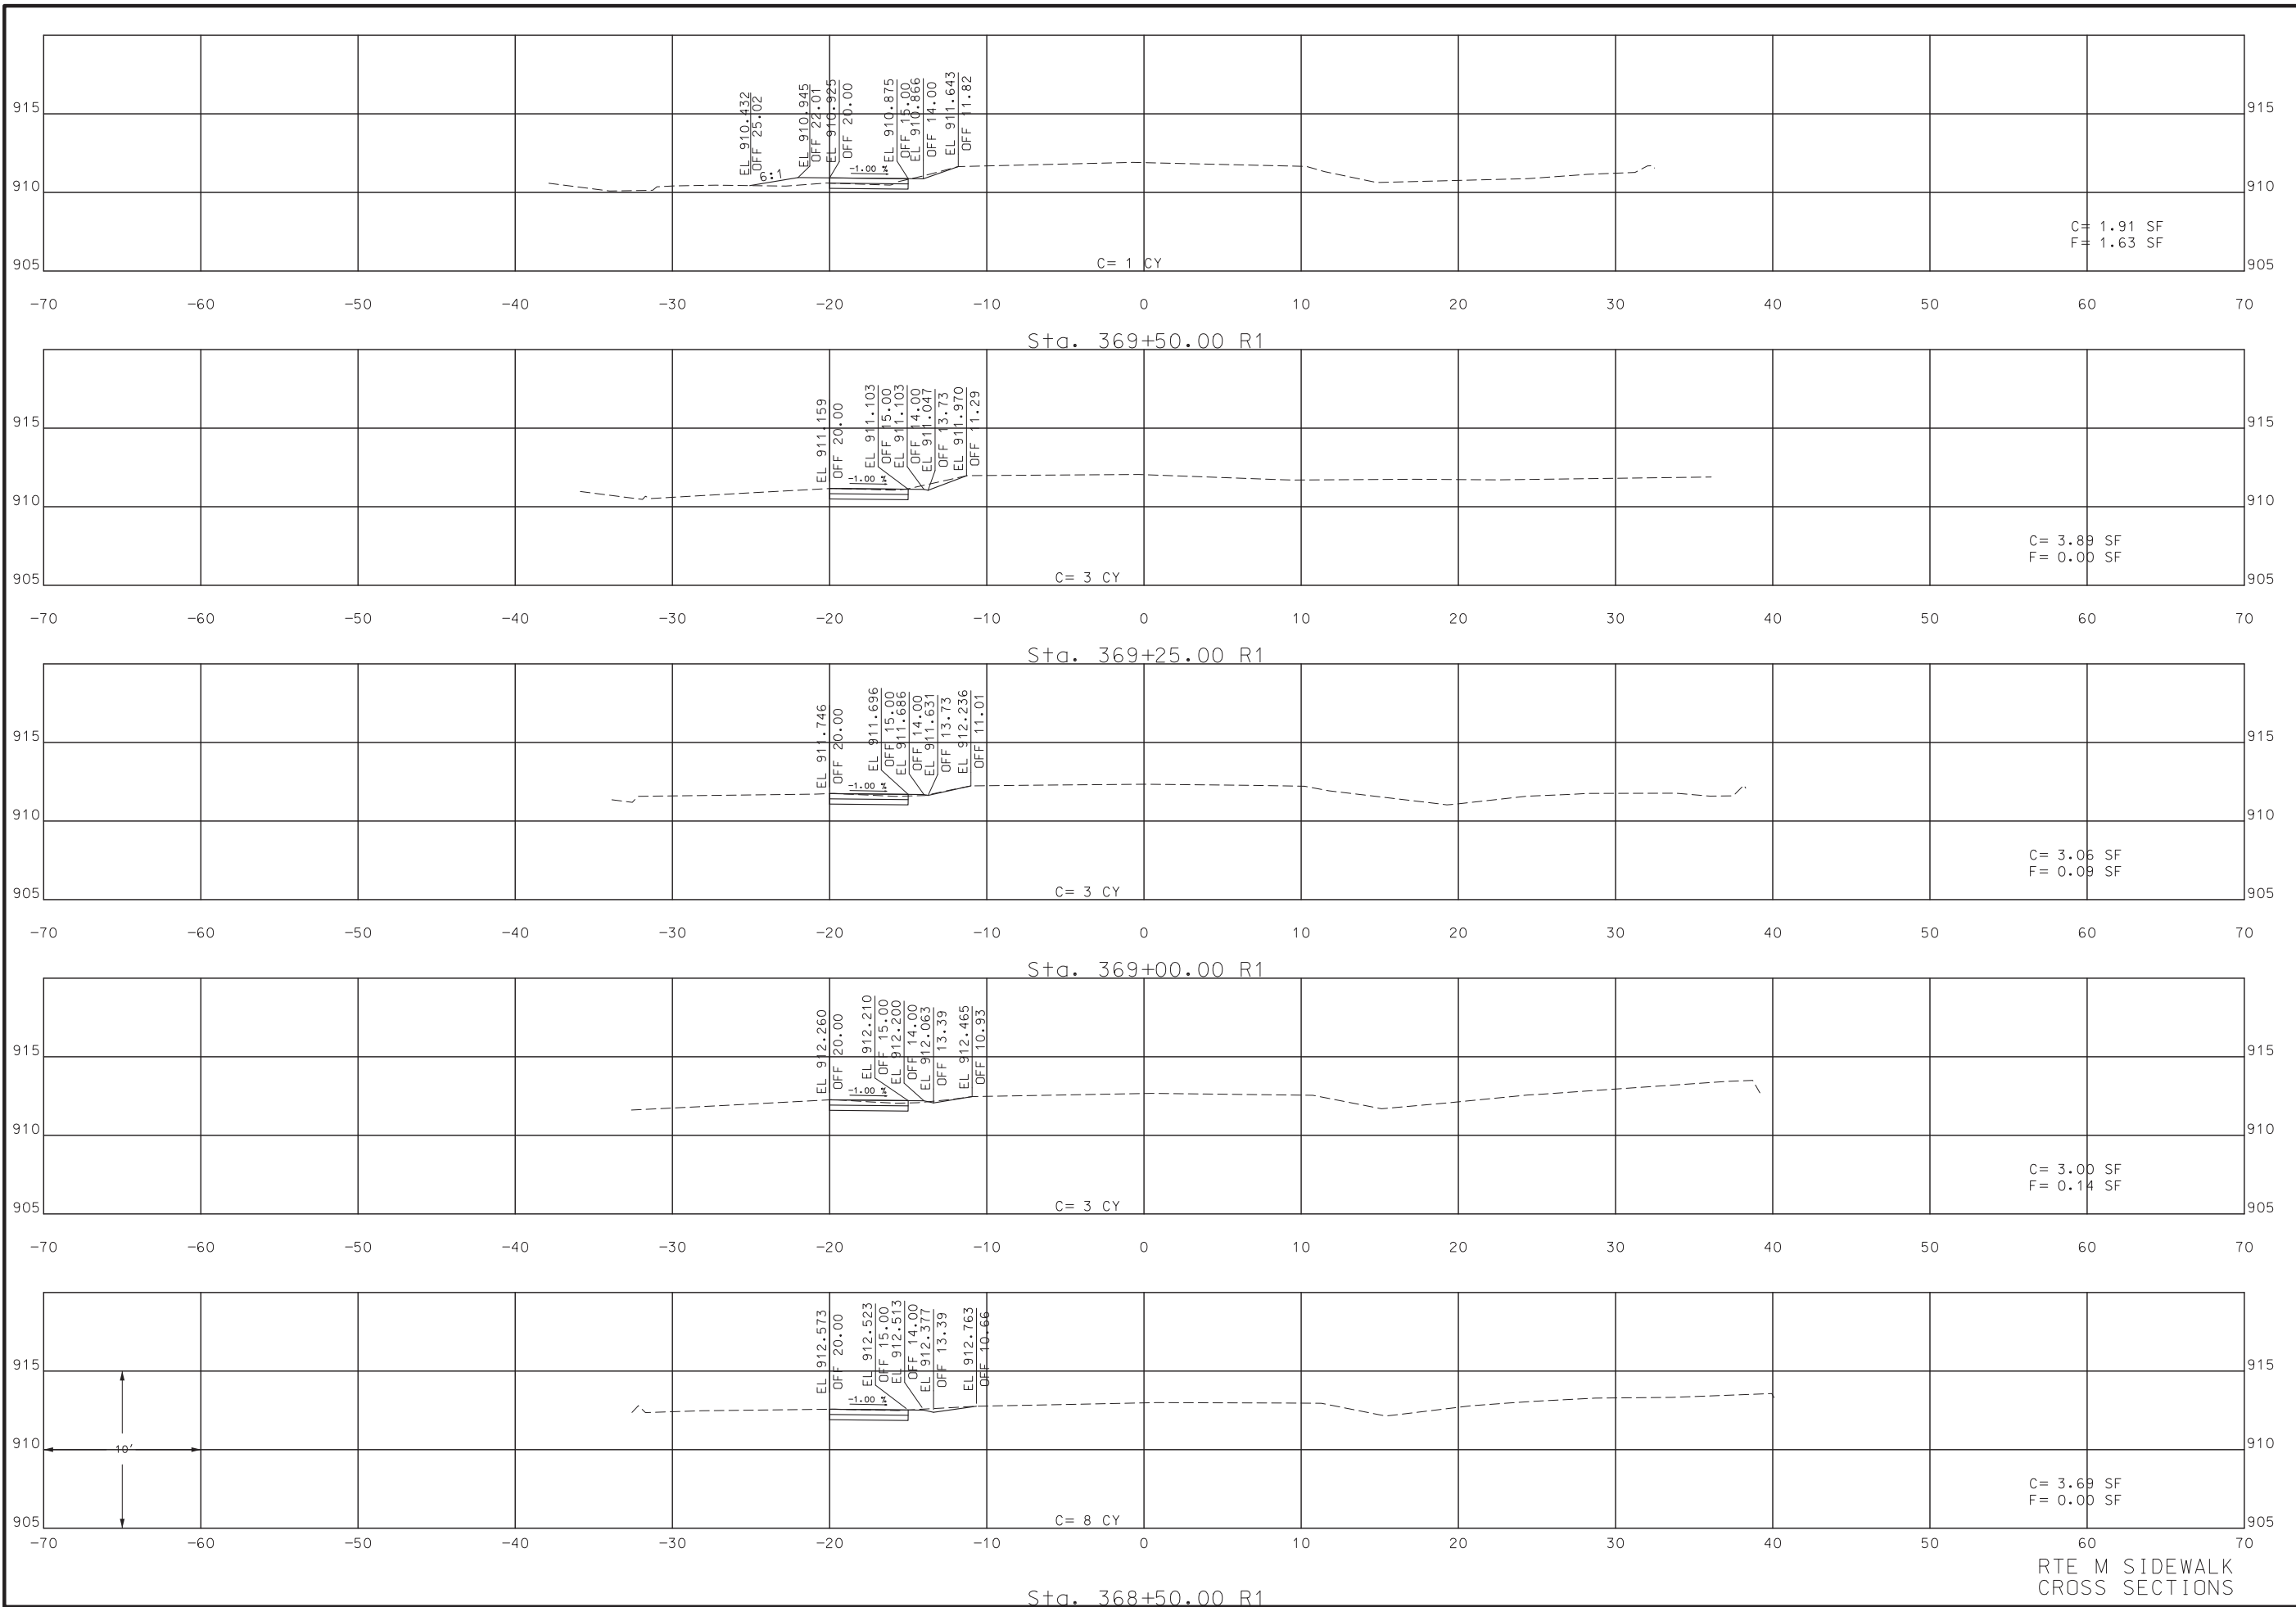

DATE PREPARED  
8/21/2019

ROUTE STATE  
124/B/M MO

DISTRICT SHEET NO.  
CD 5

COUNTY  
BOONE

JOB NO.  
J5S3232

CONTRACT ID.

PROJECT NO.

BRIDGE NO.

DESCRIPTION	DATE



MISSOURI HIGHWAYS AND TRANSPORTATION COMMISSION

105 WEST CAPITOL  
JEFFERSON CITY, MO 65102  
1-888-ASK-MODOT (1-888-273-6636)

RTE M SIDEWALK CROSS SECTIONS  
SHEET 5 OF 8

IF A SEAL IS PRESENT ON THIS SHEET IT HAS BEEN ELECTRONICALLY SEALED AND DATED.

RTE M SIDEWALK CROSS SECTIONS

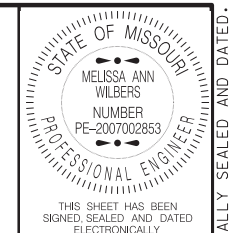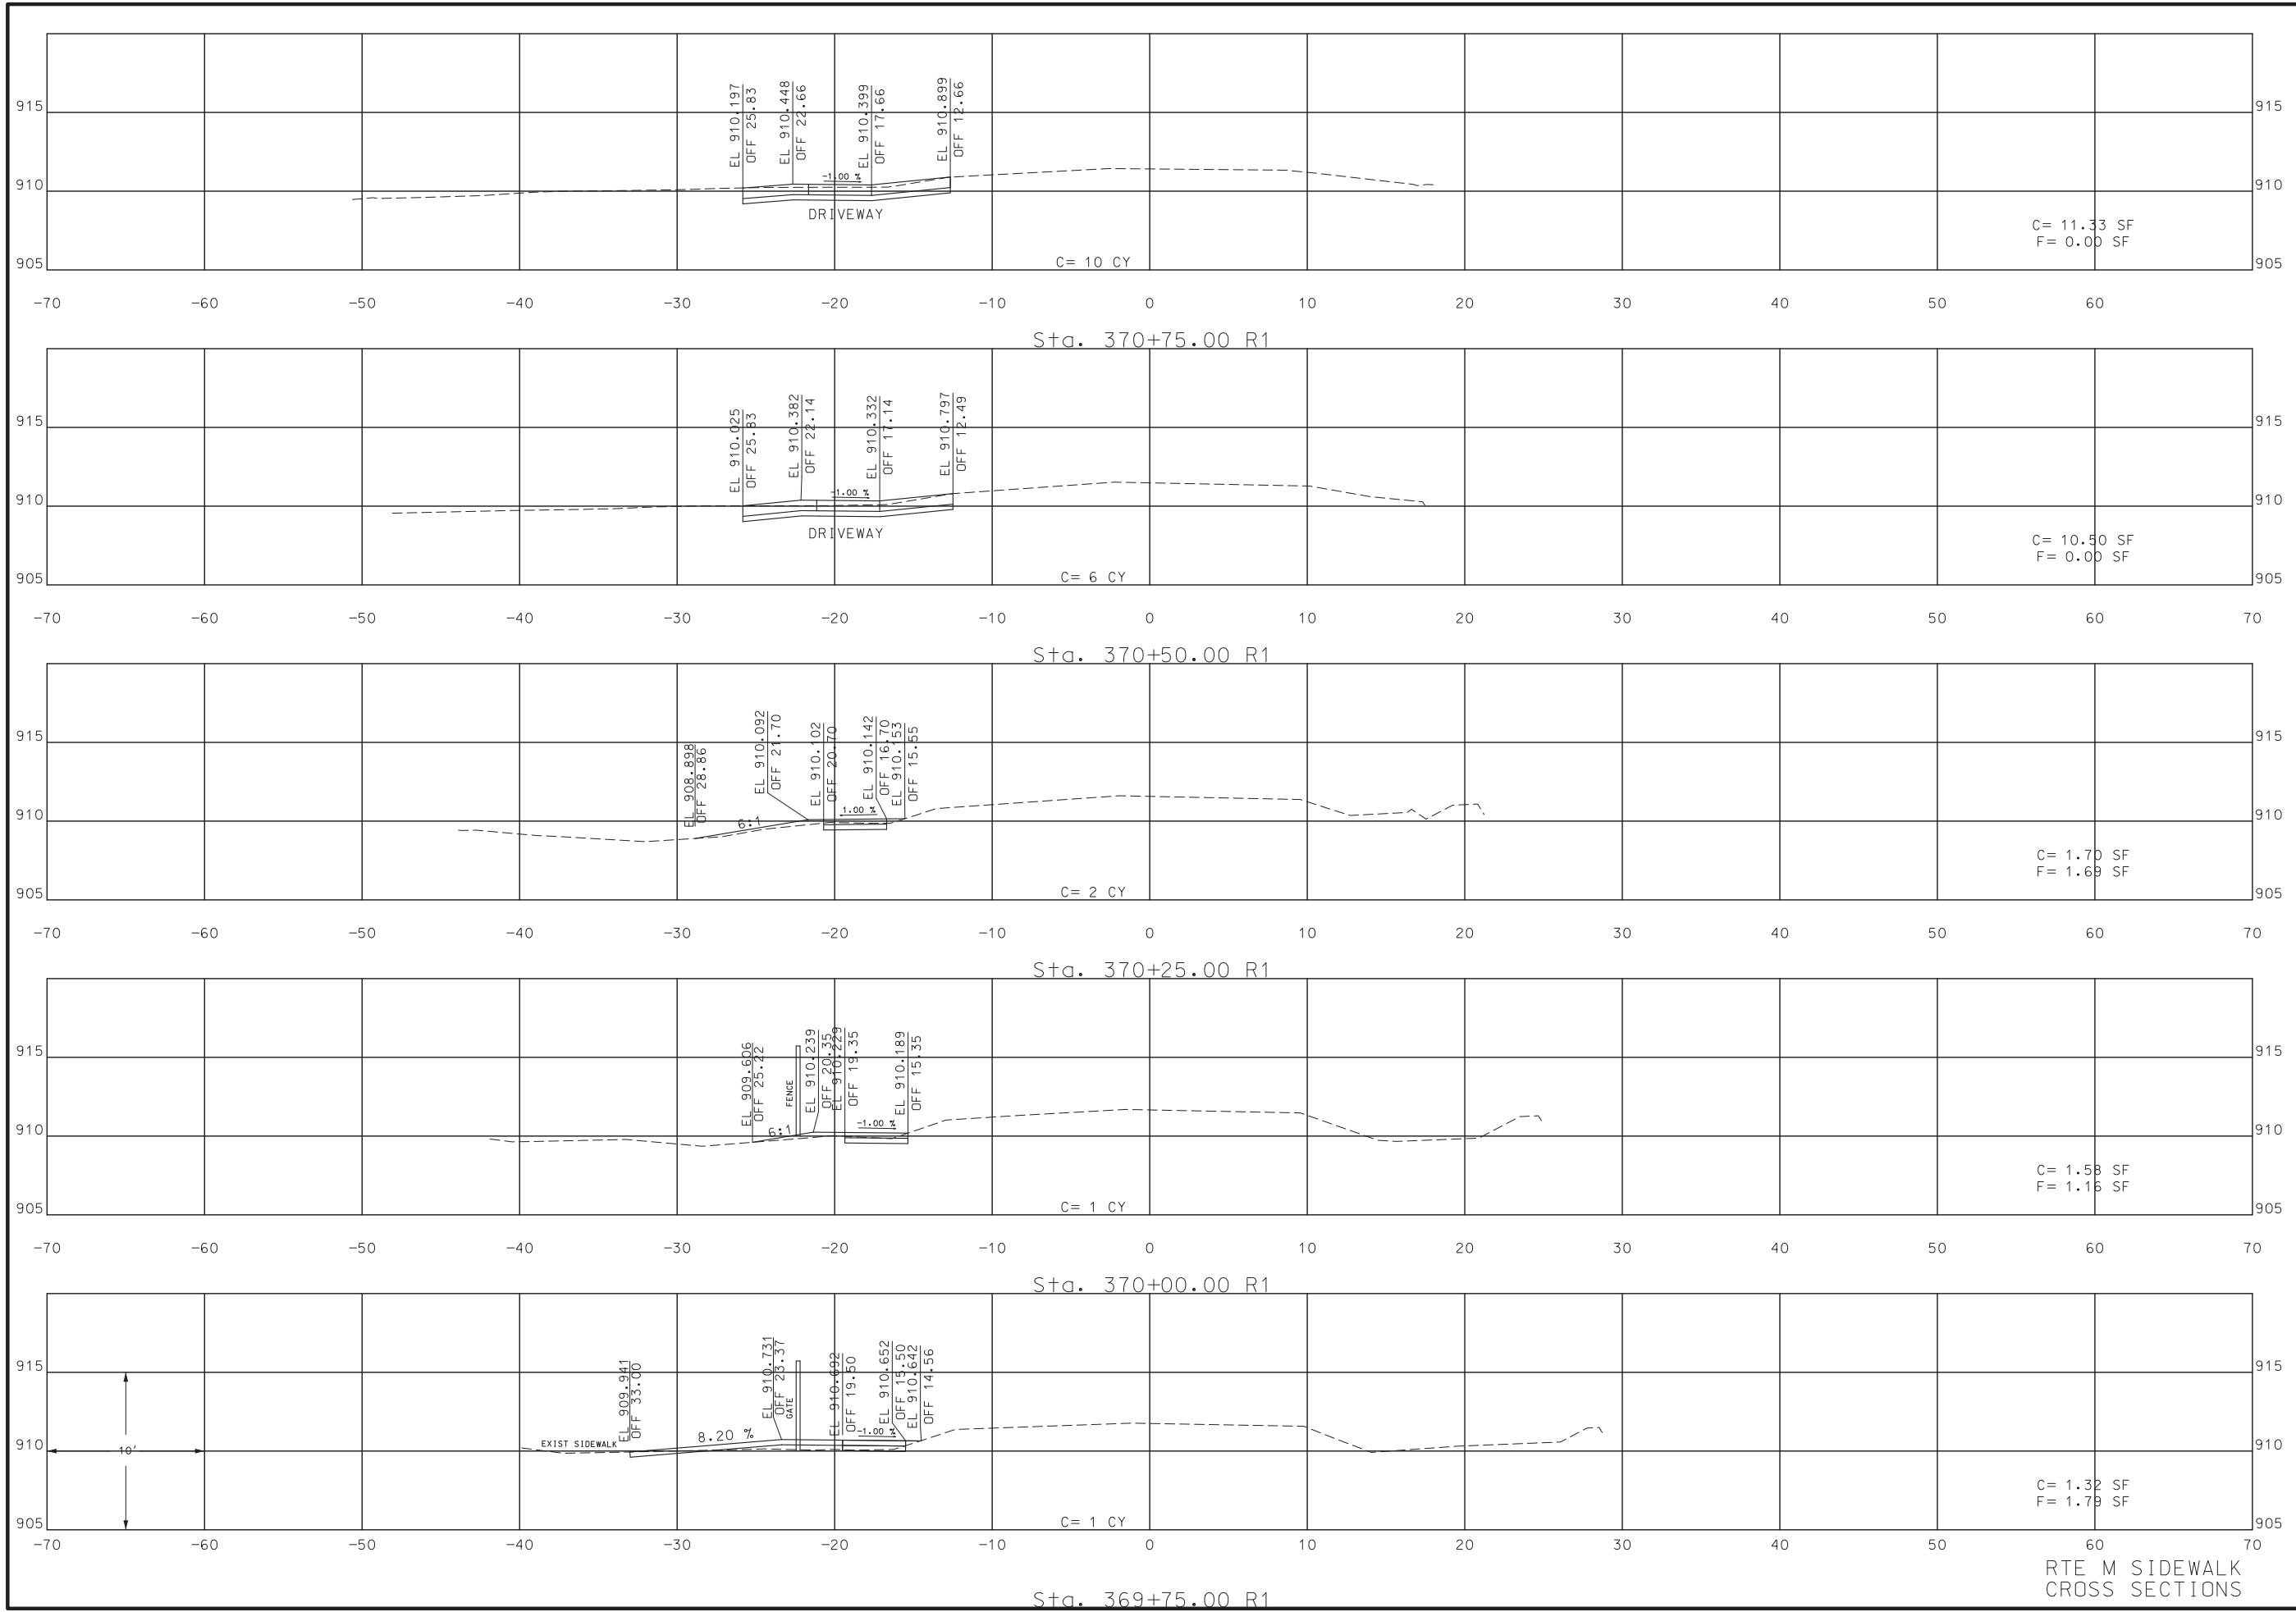

THIS SHEET HAS BEEN SIGNED, SEALED AND DATED ELECTRONICALLY.

DATE PREPARED: 8/21/2019  
 ROUTE: 124/B/M  
 DISTRICT: CD  
 STATE: MO  
 SHEET NO.: 6

COUNTY: BOONE  
 JOB NO.: J5S3232  
 CONTRACT ID.:

PROJECT NO.:

BRIDGE NO.:


DATE	DESCRIPTION

MISSOURI HIGHWAYS AND TRANSPORTATION COMMISSION

105 WEST CAPITOL  
 JEFFERSON CITY, MO 65102  
 1-888-ASK-MODOT (1-888-278-6636)

RTE M SIDEWALK CROSS SECTIONS  
 SHEET 6 OF 8

IF A SEAL IS PRESENT ON THIS SHEET IT HAS BEEN ELECTRONICALLY SEALED AND DATED.

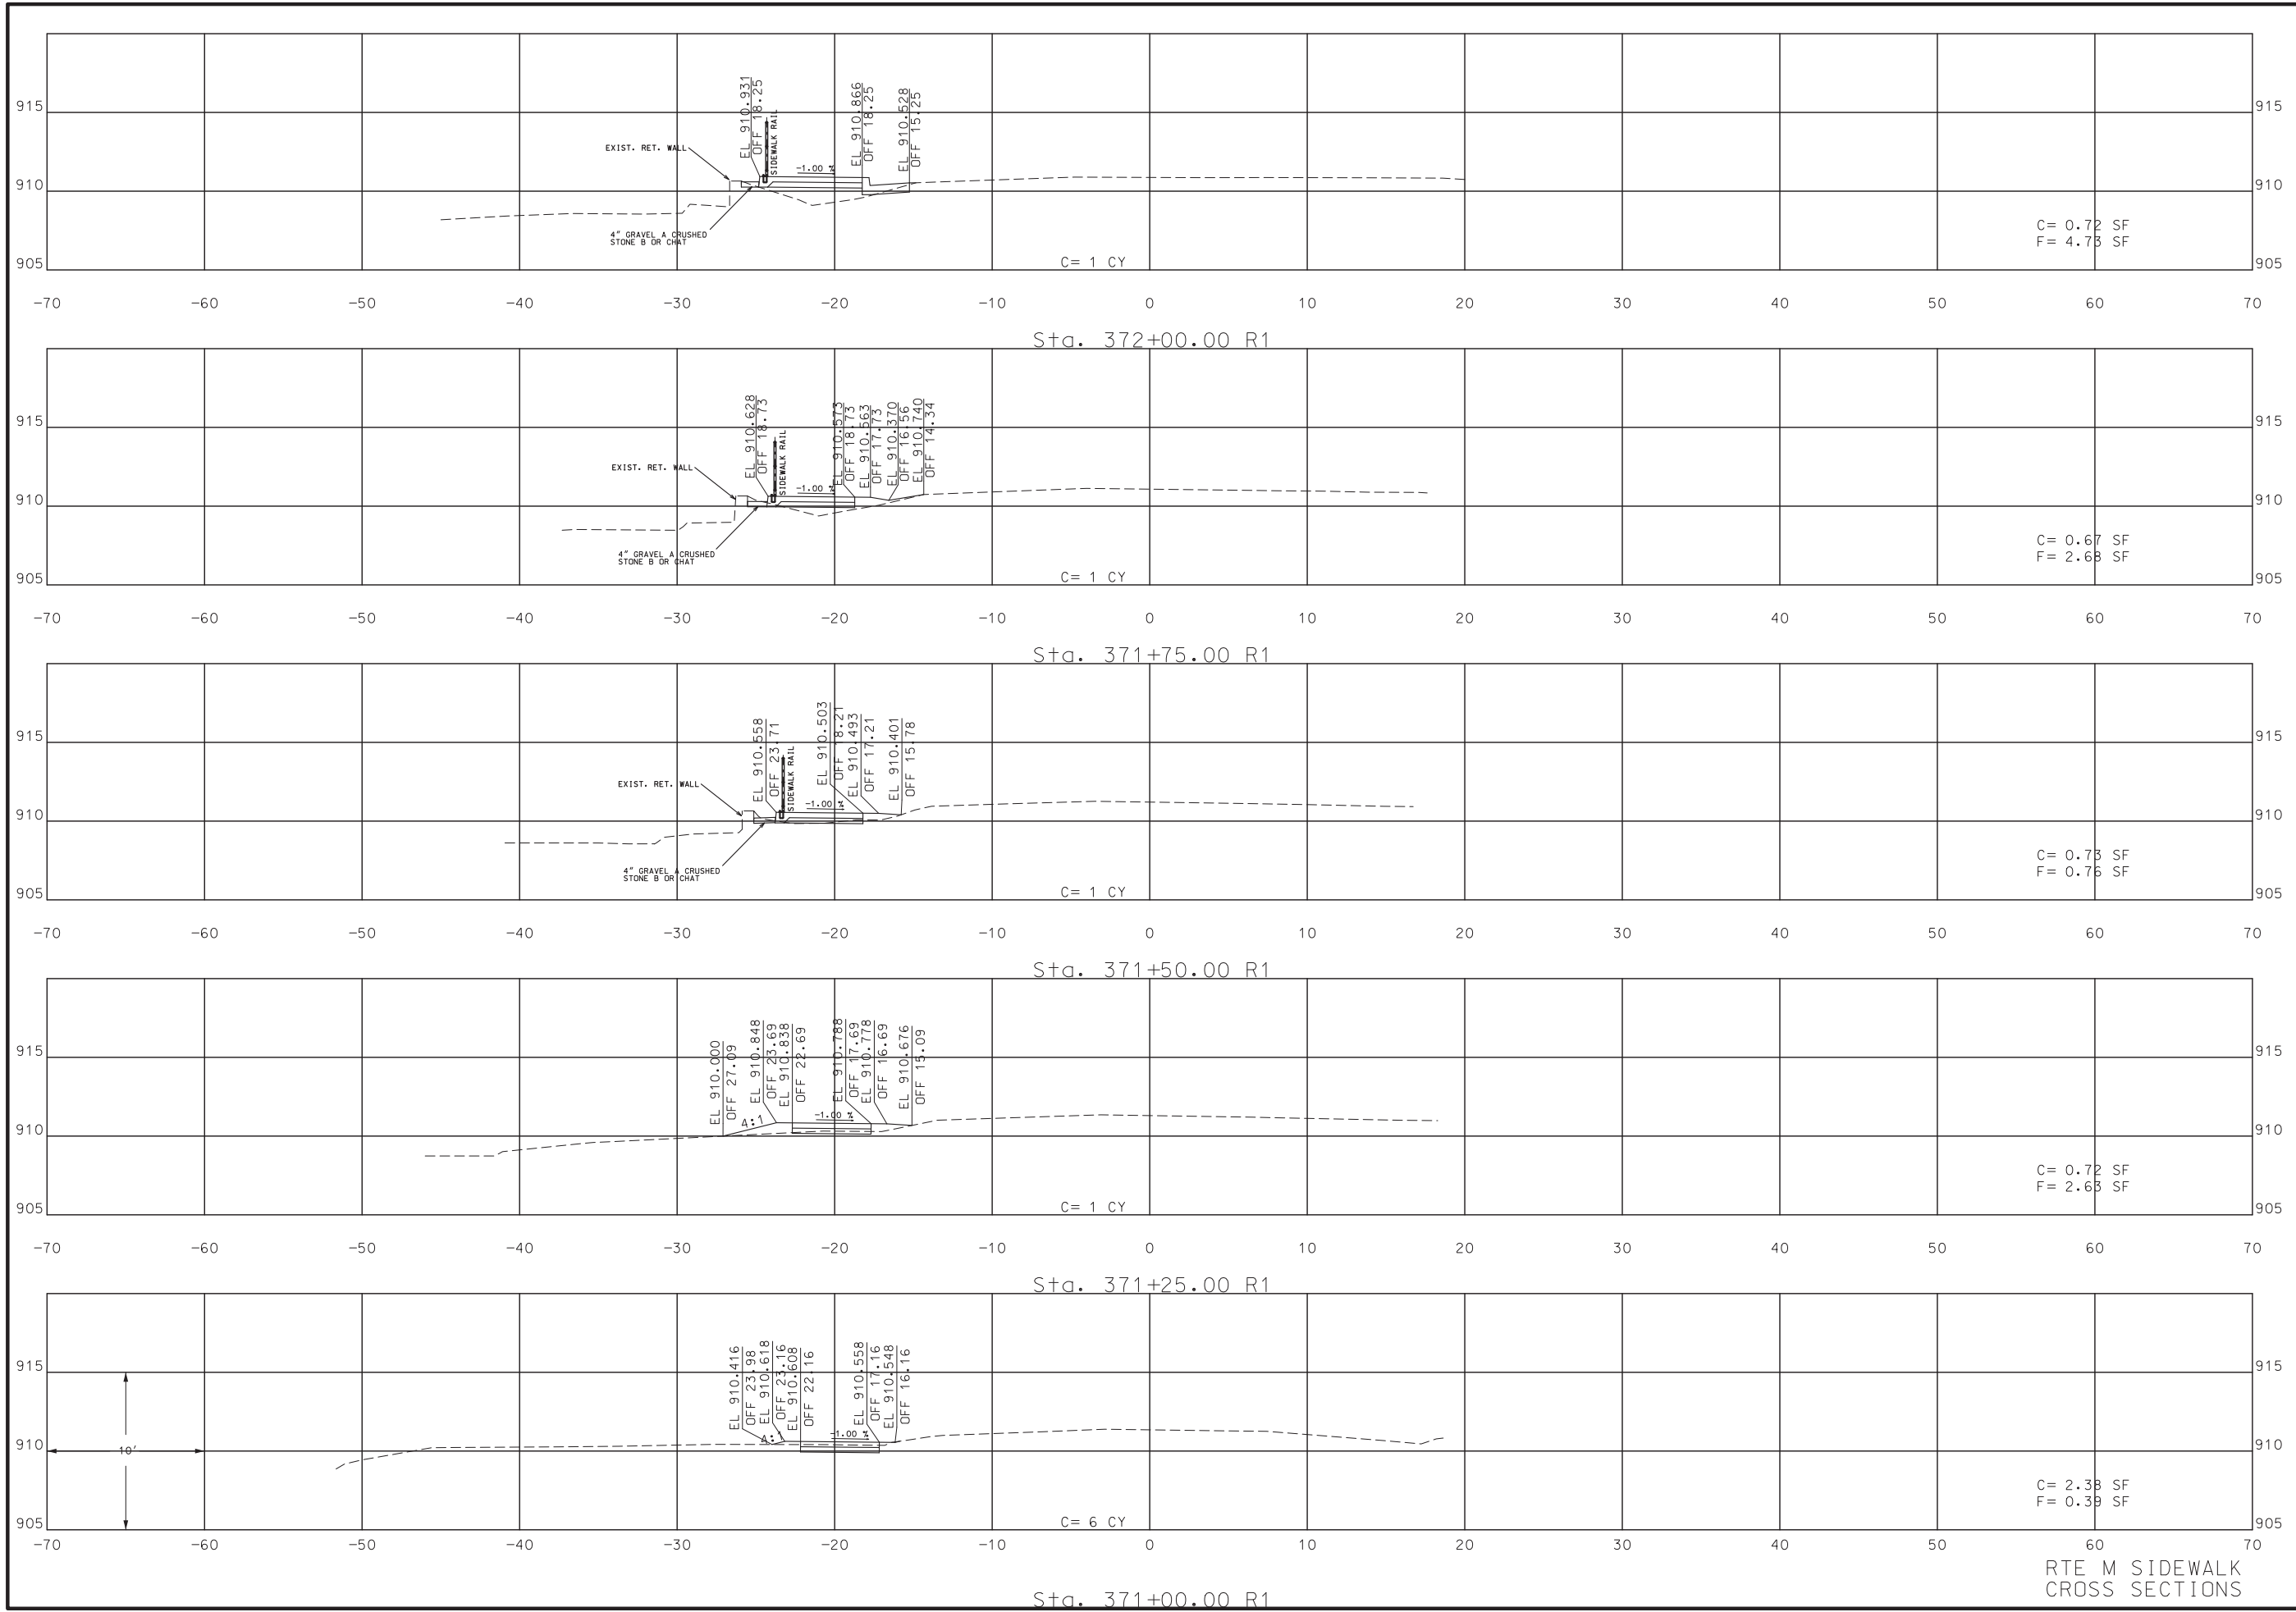

STATE OF MISSOURI  
 MELISSA ANN WILBERS  
 NUMBER PE-2007002853  
 PROFESSIONAL ENGINEER

THIS SHEET HAS BEEN SIGNED, SEALED AND DATED ELECTRONICALLY.

DATE PREPARED 8/21/2019  
 ROUTE 124/B/M STATE MO  
 DISTRICT CD SHEET NO. 7

COUNTY BOONE  
 JOB NO. J5S3232  
 CONTRACT ID.

PROJECT NO.  
 BRIDGE NO.

DATE	DESCRIPTION

MISSOURI HIGHWAYS AND TRANSPORTATION COMMISSION

105 WEST CAPITOL  
 JEFFERSON CITY, MO 65102  
 1-888-ASK-MODOT (1-888-278-6636)

RTE M SIDEWALK CROSS SECTIONS  
 SHEET 7 OF 8

IF A SEAL IS PRESENT ON THIS SHEET IT HAS BEEN ELECTRONICALLY SEALED AND DATED.






STATE OF MISSOURI  
 MELISSA ANN WILBERS  
 NUMBER PE-2007002853  
 PROFESSIONAL ENGINEER  
 THIS SHEET HAS BEEN SIGNED, SEALED AND DATED ELECTRONICALLY.

DATE PREPARED 8/21/2019  
 ROUTE 124/B/M STATE MO  
 DISTRICT CD SHEET NO. 8  
 COUNTY BOONE  
 JOB NO. J5S3232  
 CONTRACT ID.  
 PROJECT NO.  
 BRIDGE NO.

DATE	DESCRIPTION

MISSOURI HIGHWAYS AND TRANSPORTATION COMMISSION  
  
 105 WEST CAPITOL  
 JEFFERSON CITY, MO 65102  
 1-888-ASK-MODOT (1-888-275-6636)

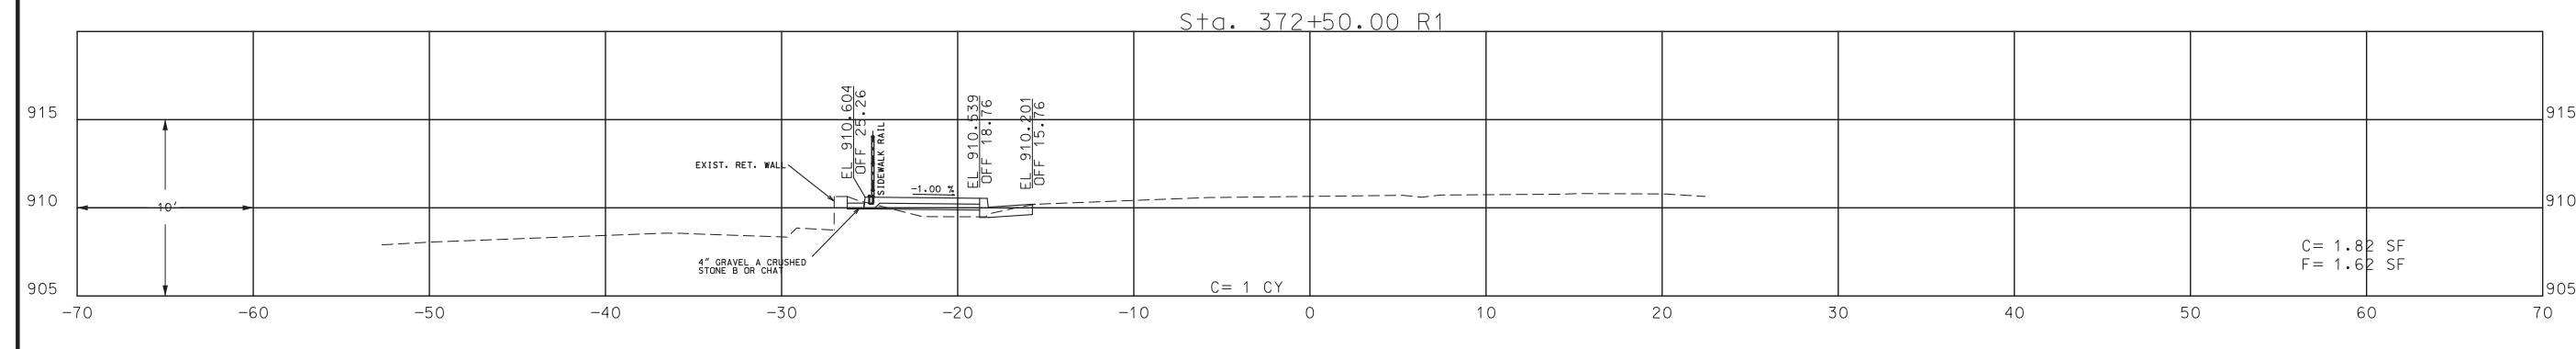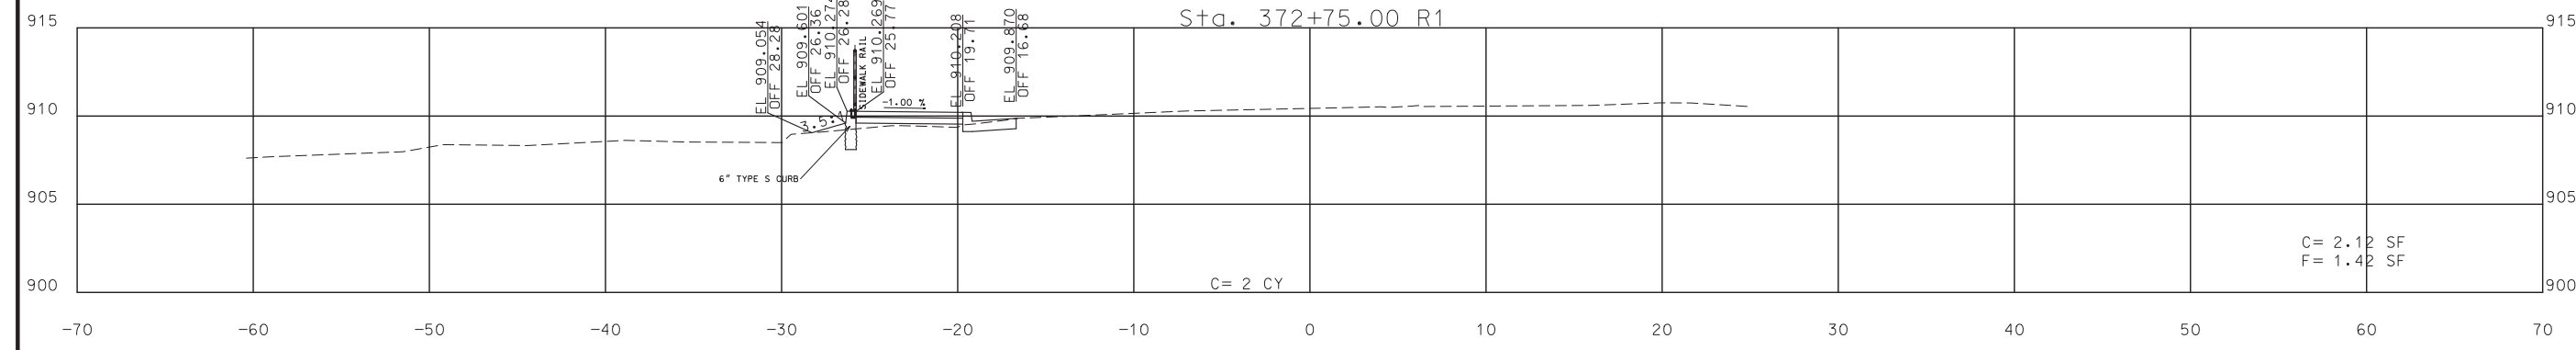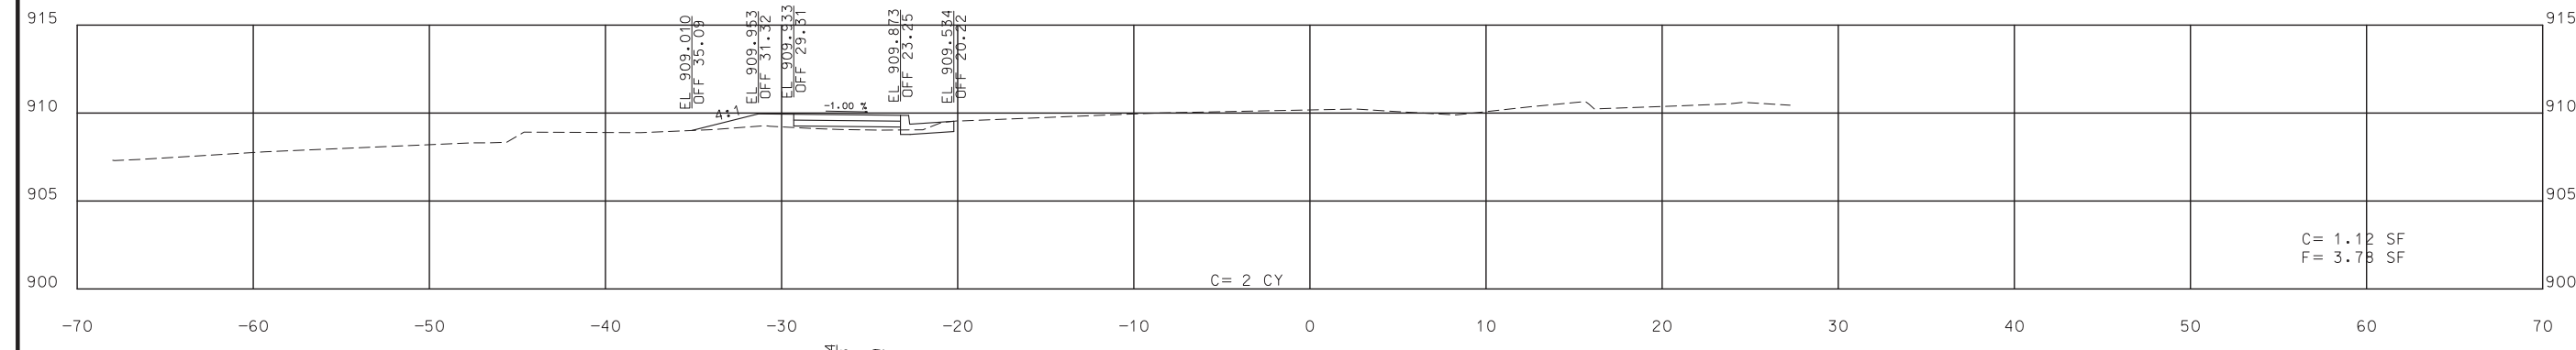

RTE M SIDEWALK CROSS SECTIONS  
 SHEET 8 OF 8

IF A SEAL IS PRESENT ON THIS SHEET IT HAS BEEN ELECTRONICALLY SEALED AND DATED.