


NOTE: QUANTITIES ASSOCIATED WITH PROPOSED 3' SHOULDERS INCLUDED WITH MODIFIED LINEAR GRADING, CLASS II.

STA. 486+00.00 TO STA. 487+50.00

CROSS SECTION SHEETS  
STATION 486+00 TO STA. 487+50  
SHEET 1 OF 2

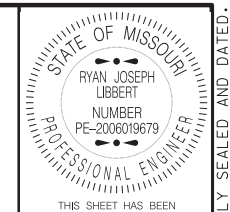

THIS SHEET HAS BEEN SIGNED, SEALED AND DATED ELECTRONICALLY.

DATE PREPARED  
8/22/2019

ROUTE W STATE MO  
DISTRICT CD SHEET NO. 1

COUNTY MORGAN

JOB NO. J5S3266

CONTRACT ID.

PROJECT NO.

BRIDGE NO.


DATE	DESCRIPTION

MISSOURI HIGHWAYS AND TRANSPORTATION COMMISSION

105 WEST CAPITOL  
JEFFERSON CITY, MO 65102  
1-888-ASK-MODOT (1-888-278-6636)

CROSS SECTION SHEETS  
STATION 486+00 TO STA. 487+50  
SHEET 1 OF 2

IF A SEAL IS PRESENT ON THIS SHEET IT HAS BEEN ELECTRONICALLY SEALED AND DATED.

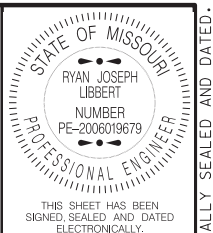



THIS SHEET HAS BEEN SIGNED, SEALED AND DATED ELECTRONICALLY.

DATE PREPARED 8/22/2019	
ROUTE W	STATE MO
DISTRICT CD	SHEET NO. 2
COUNTY MORGAN	
JOB NO. J5S3266	
CONTRACT ID.	
PROJECT NO.	
BRIDGE NO.	

DATE	DESCRIPTION

MISSOURI HIGHWAYS AND TRANSPORTATION COMMISSION  
 105 WEST CAPITOL JEFFERSON CITY, MO 65102  
 1-888-ASK-MODOT (1-888-278-6636)

CROSS SECTION SHEETS  
 STATION 488+00 TO STA. 488+50  
 SHEET 2 OF 2

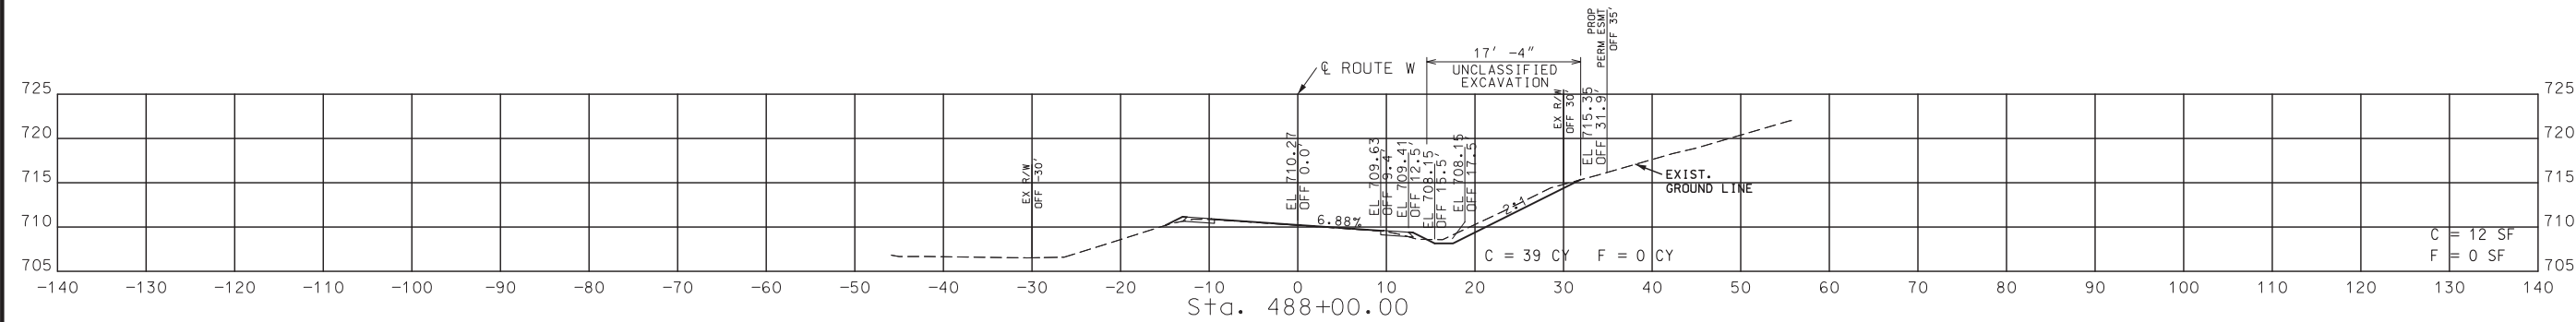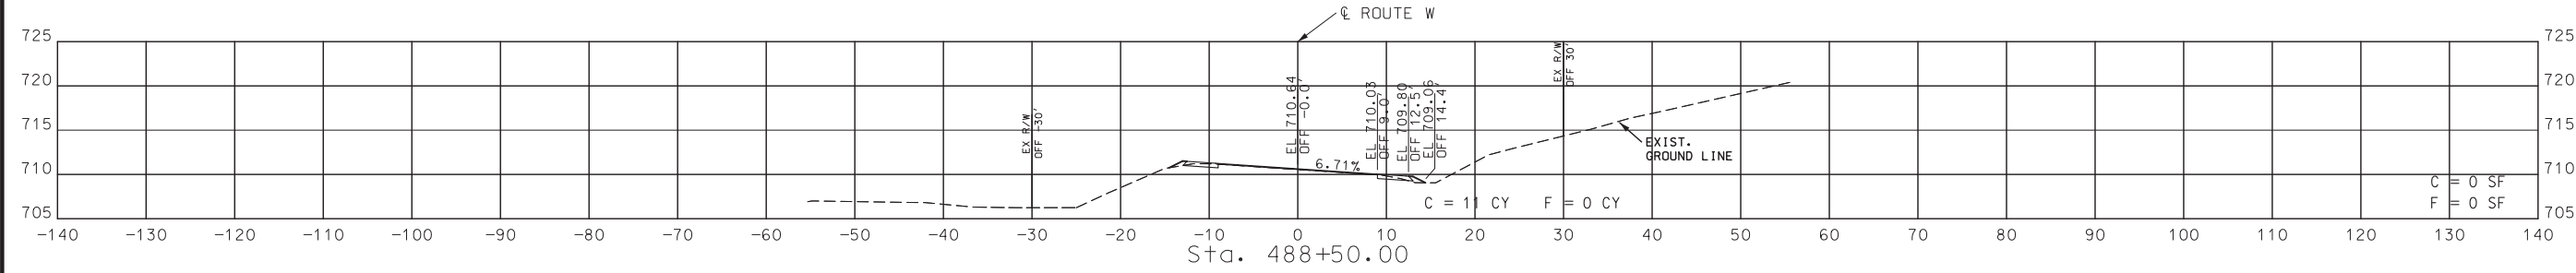

STA. 488+00.00 TO STA. 488+50.00

CROSS SECTION SHEETS  
 STATION 488+00 TO STA. 488+50  
 SHEET 2 OF 2

IF A SEAL IS PRESENT ON THIS SHEET IT HAS BEEN ELECTRONICALLY SEALED AND DATED.