
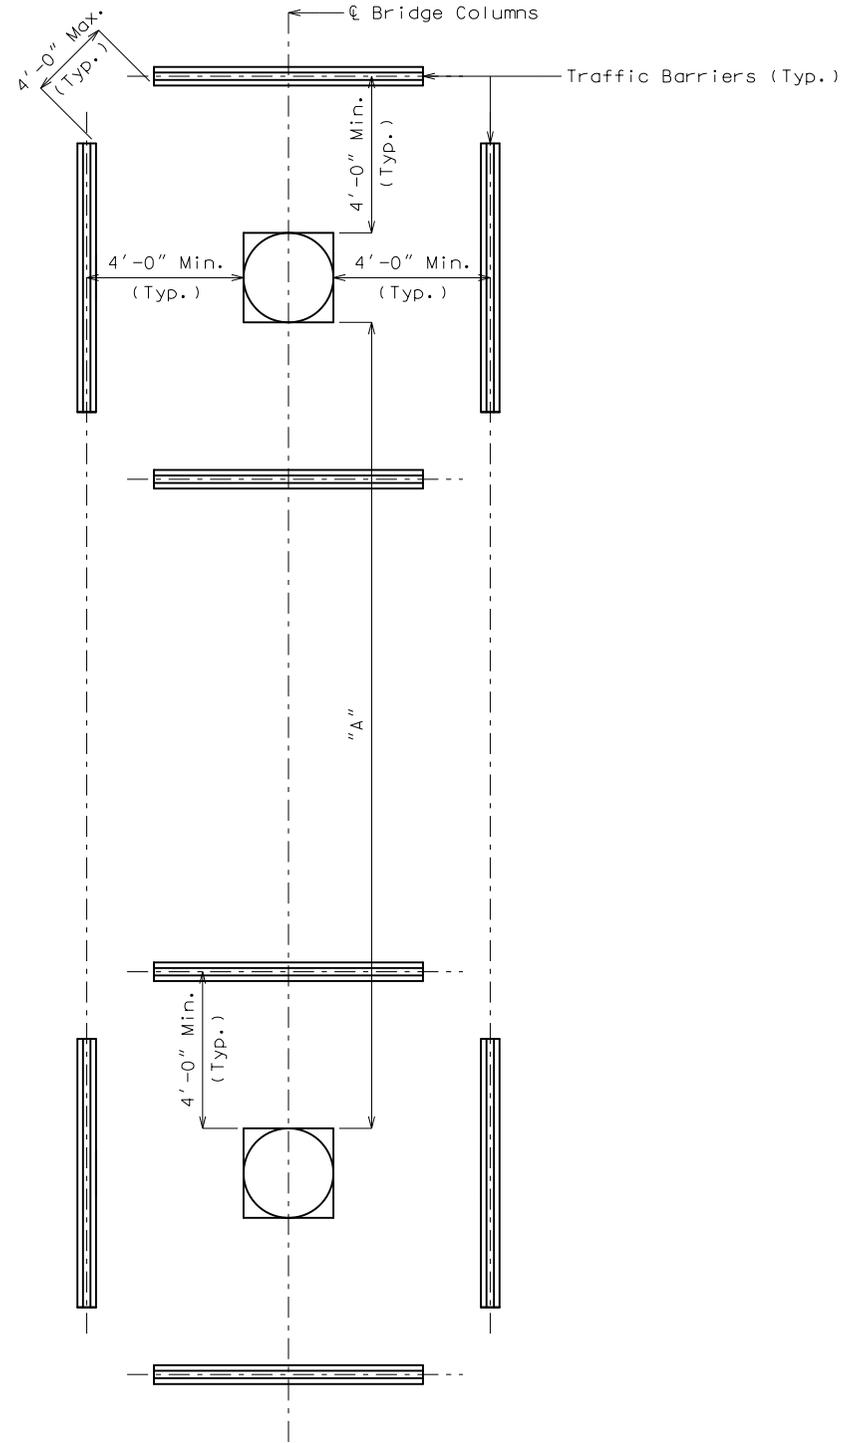
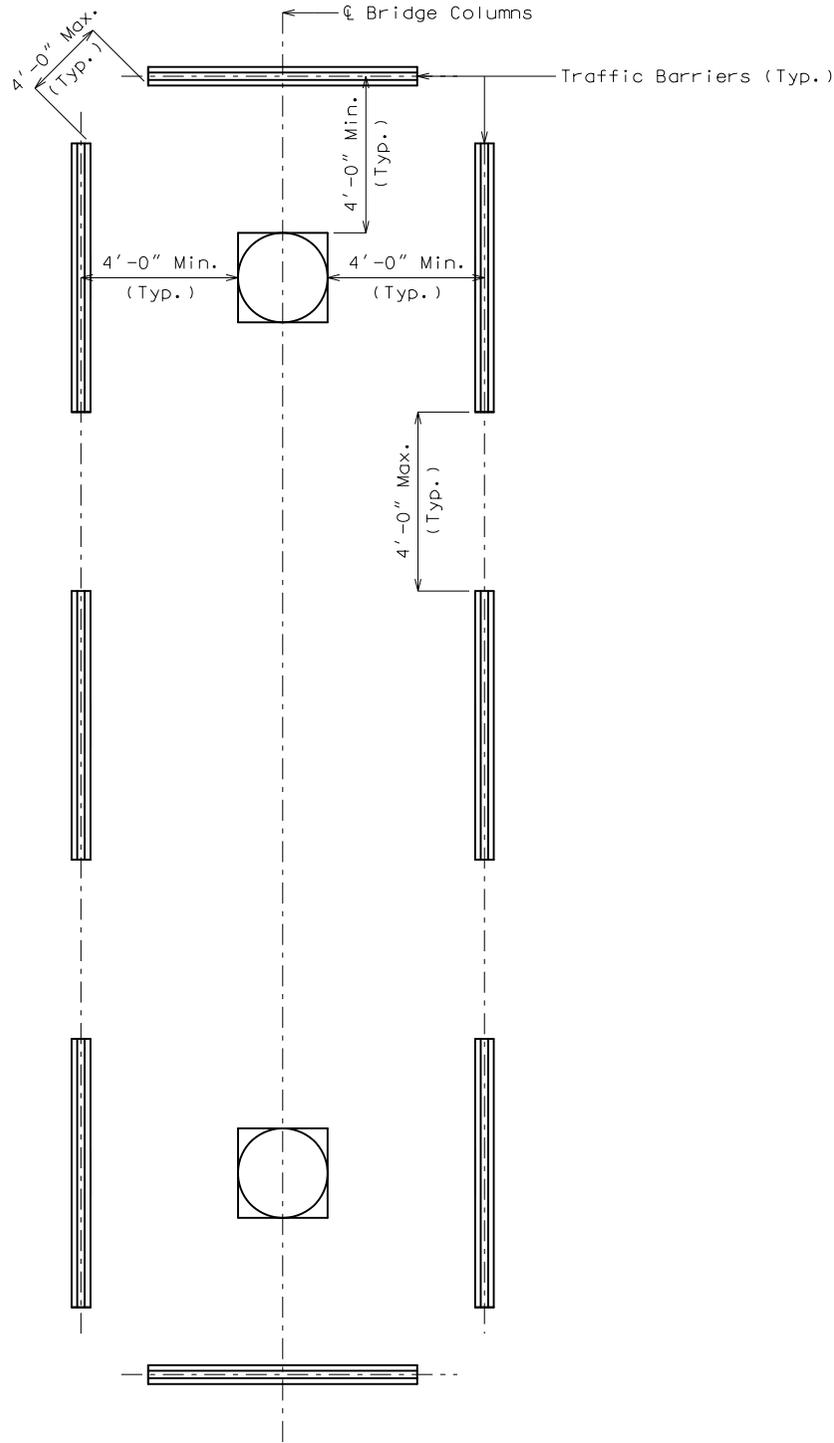


EXHIBIT A

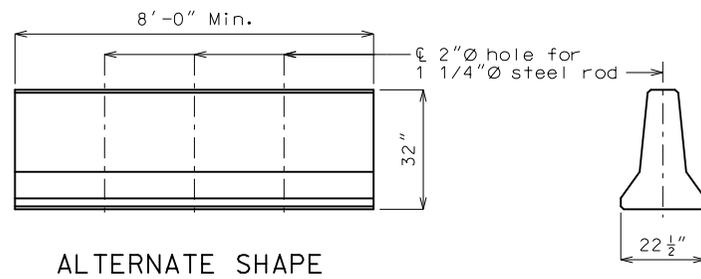

Note:
Option "I" may be used when
"A" is 18' or greater.

**BRIDGE COLUMN PROTECTION
TRUCK TRAFFIC**

Note: This drawing is not to scale. Follow dimensions.

Sheet No. 2 of 2

Form 236.5.25.6C

Note:
Minor Variations in shape & dimensions will be
permitted to allow the use of manufacturer's
standard fabrication.

EPG 236.5.25.6

Detailed Feb. 2014
Checked May 2014

IF A SEAL IS PRESENT ON THIS SHEET IT HAS BEEN ELECTRONICALLY SEALED AND DATED.